


Figure 1 illustrates the hierarchical model structure across three levels. The top level represents the full duration of 13.55 seconds, segmented into 11 intervals with durations: 55, 2.80, 27, 3.51, 12, 1.47, 35, 2.12, 12, 1.99, and 55 seconds. The middle level shows a similar structure with segments of 55, 2.80, 27, 1.63, 13, 7.92, and 55 seconds. The bottom level shows a single segment of 55 seconds.

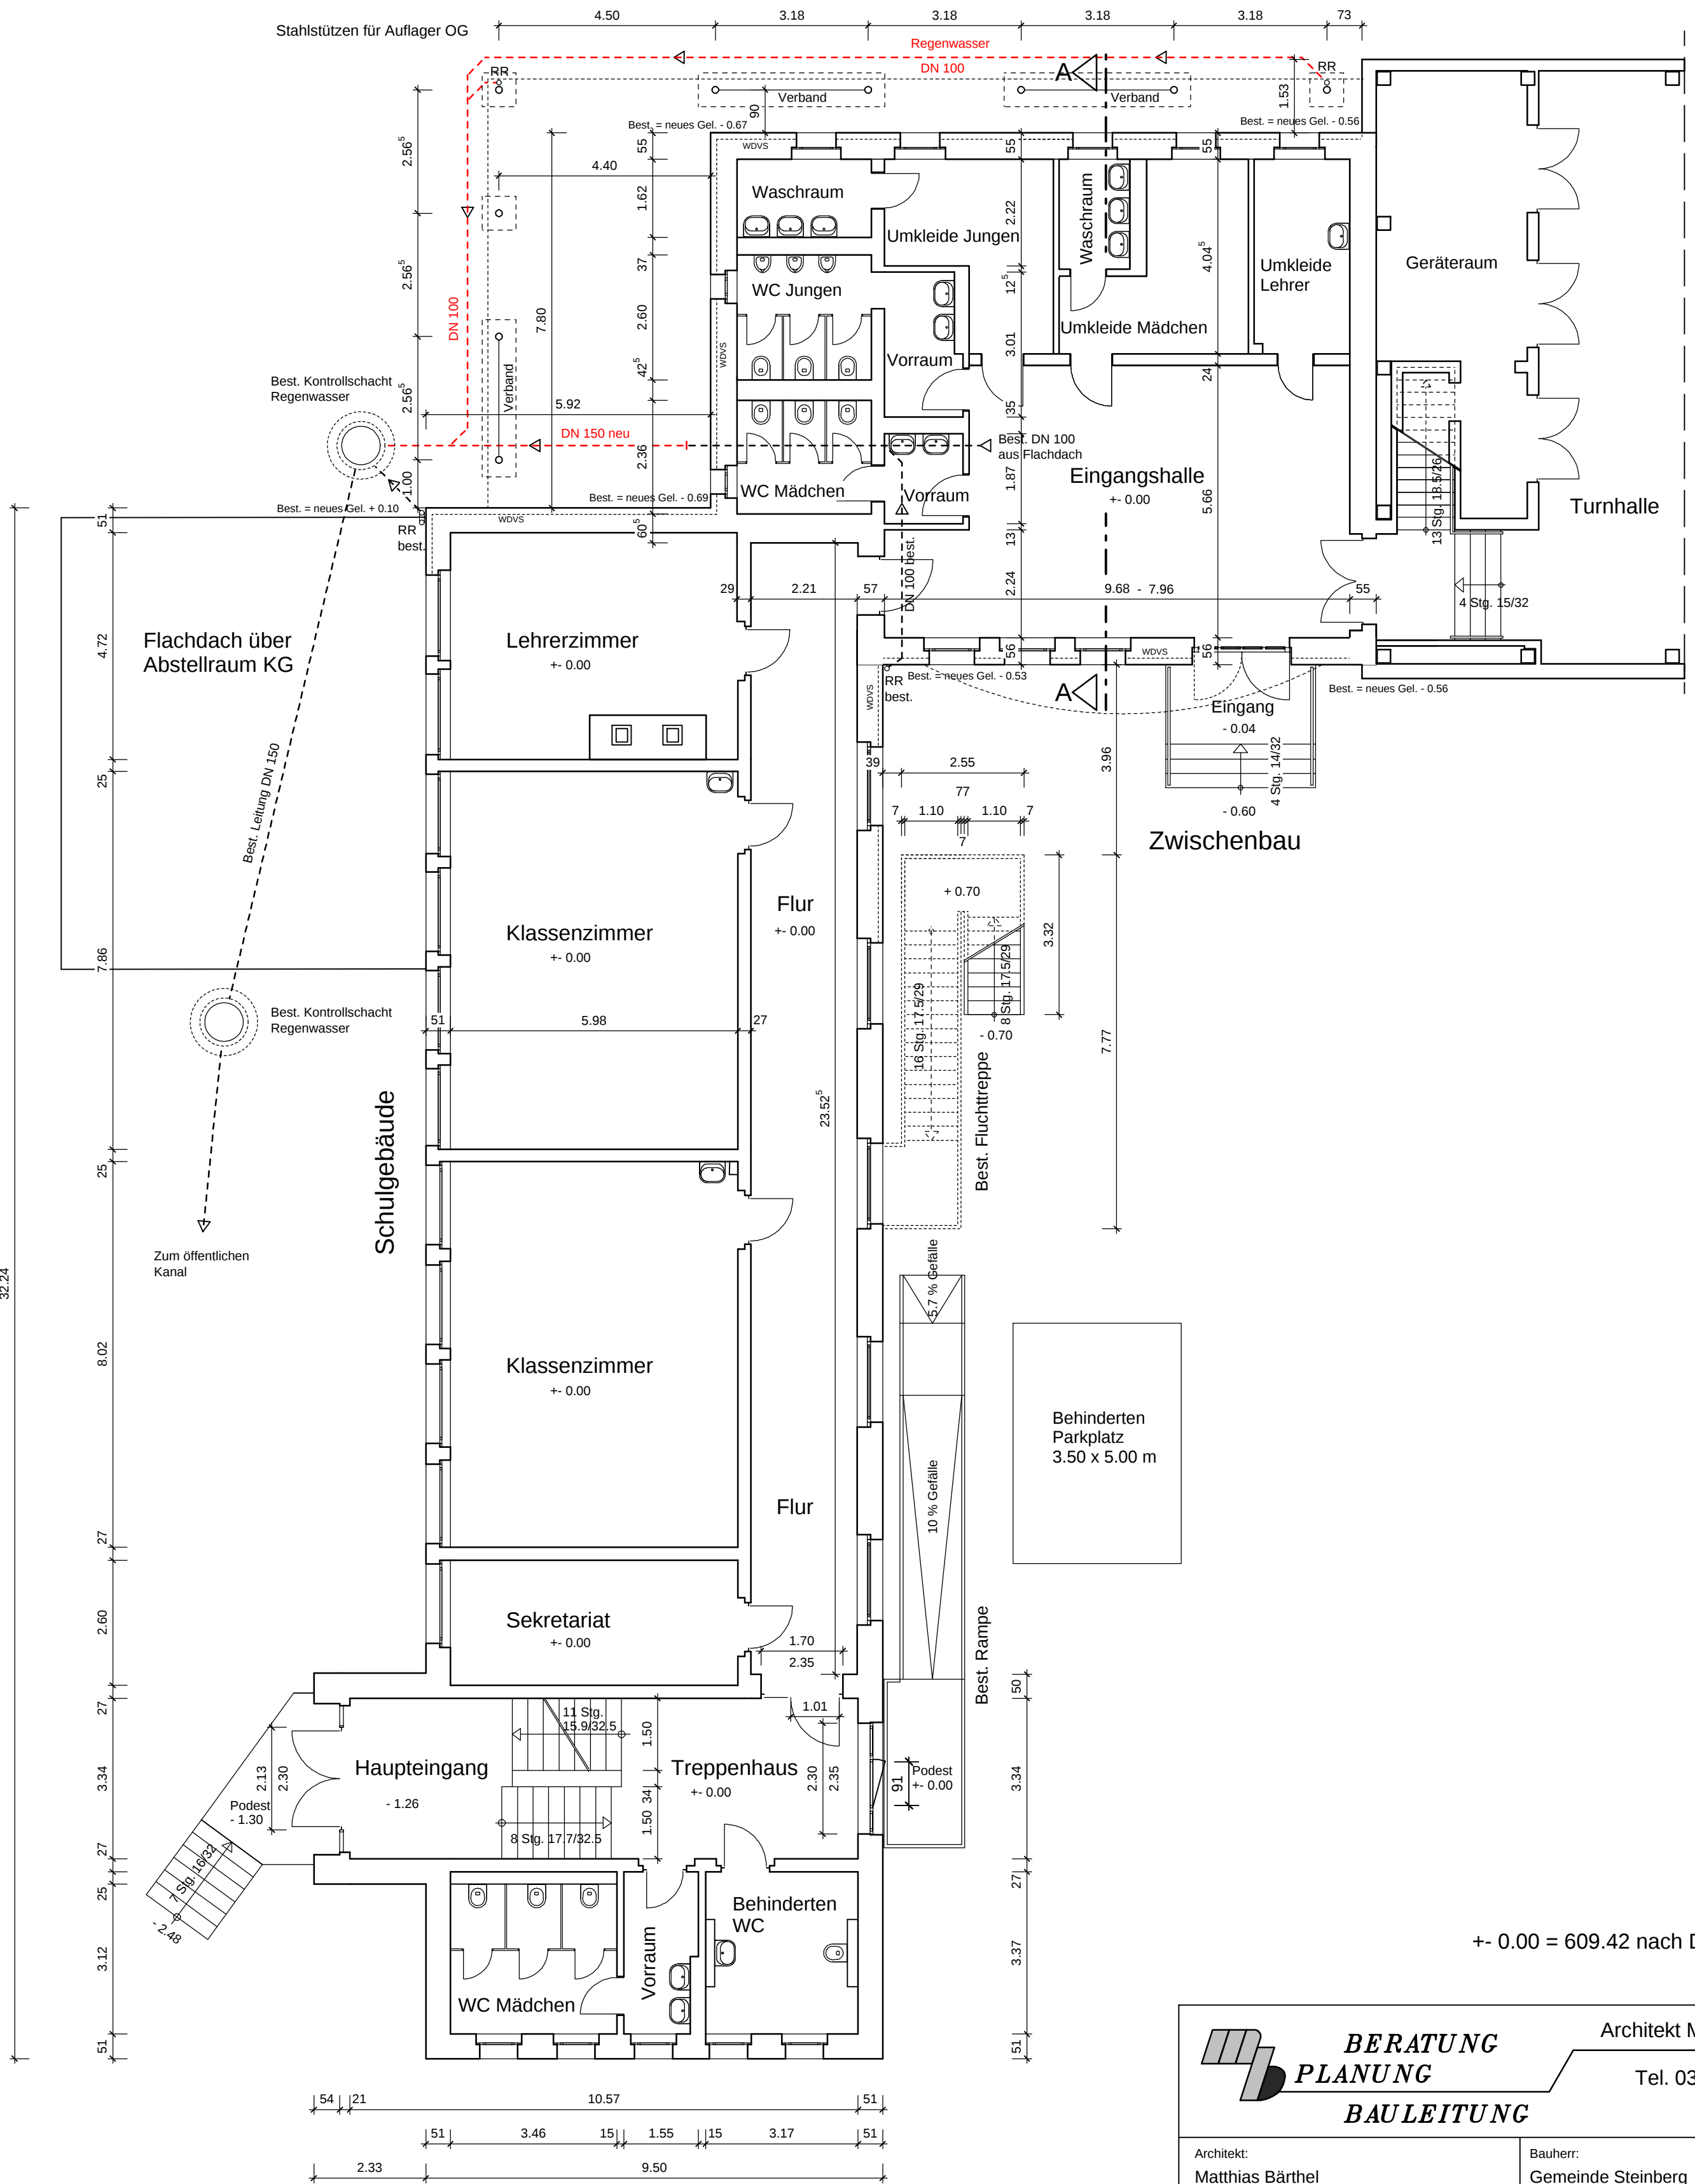

	BERATUNG PLANUNG	Architekt Matthias Bärthel Tel. 03744/4096080
BAULEITUNG		
Architekt: Matthias Bärthel Otto-Pfeifer-Str. 60 08228 Rodewisch	Bauherr: Gemeinde Steinberg Am Bahnhof 3 08237 Steinberg	
Bauvorhaben: Grundschule Steinberg - Aufstockung Zwischenbau		
Baurot: Schulberg 8, 08237 Steinberg, Flurstück-Nr. 408/1 und 408/2		
Grundriss Erdgeschoss, Entwässerung		
gez.: Bärthel	Datum: 25.11.2024	Maßstab: 1:100
		Projekt: Zwischenbau GS 1