


Anlage 1 zum MV

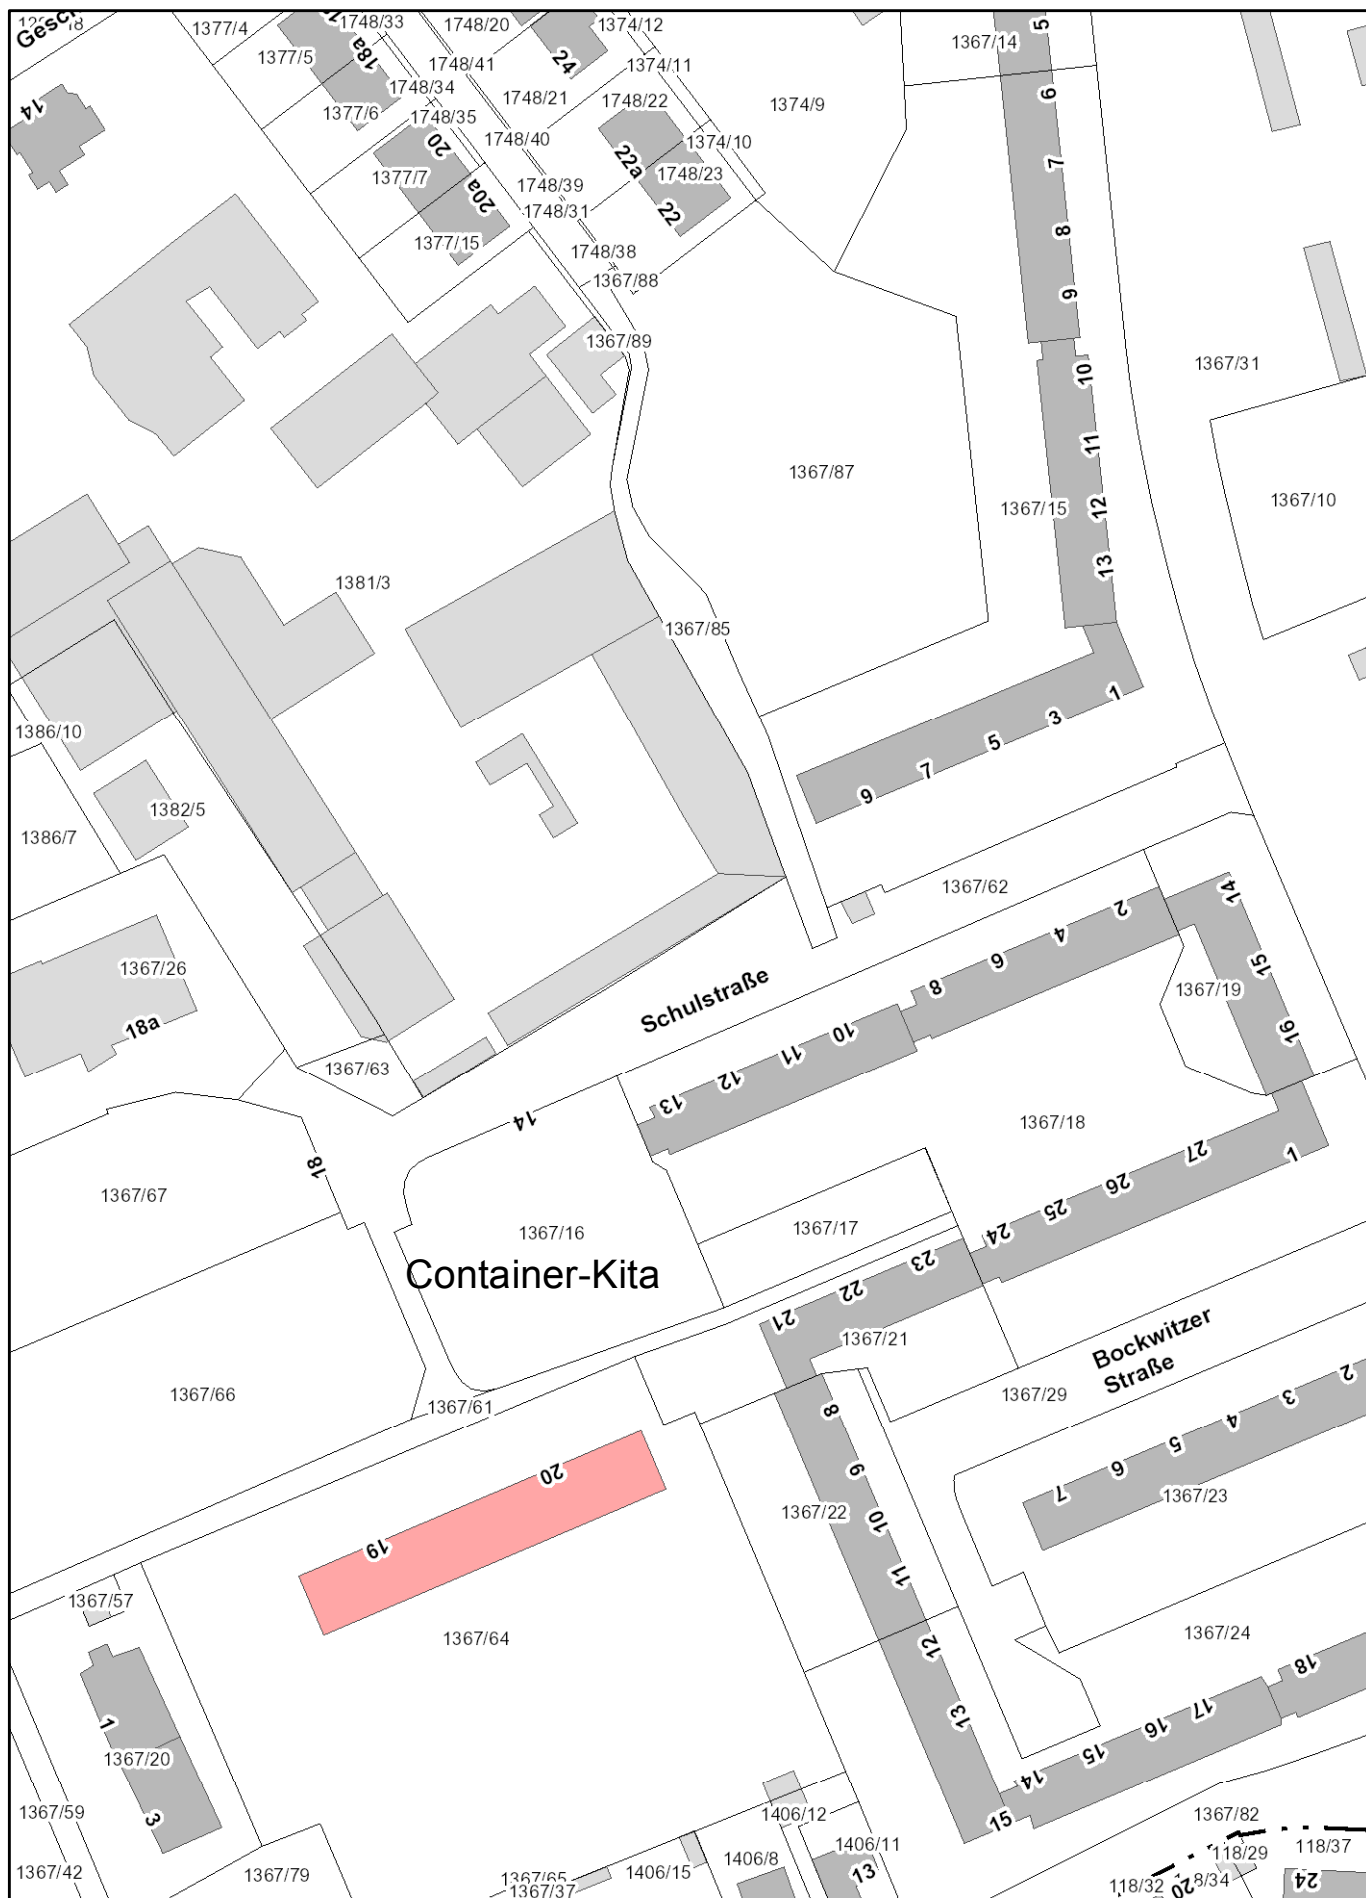

Ausdruck vom: 22.05.2025

0 0,03 0,06 km
1:1.500

