


East facade
windows Nr. 13, 16 view from outside

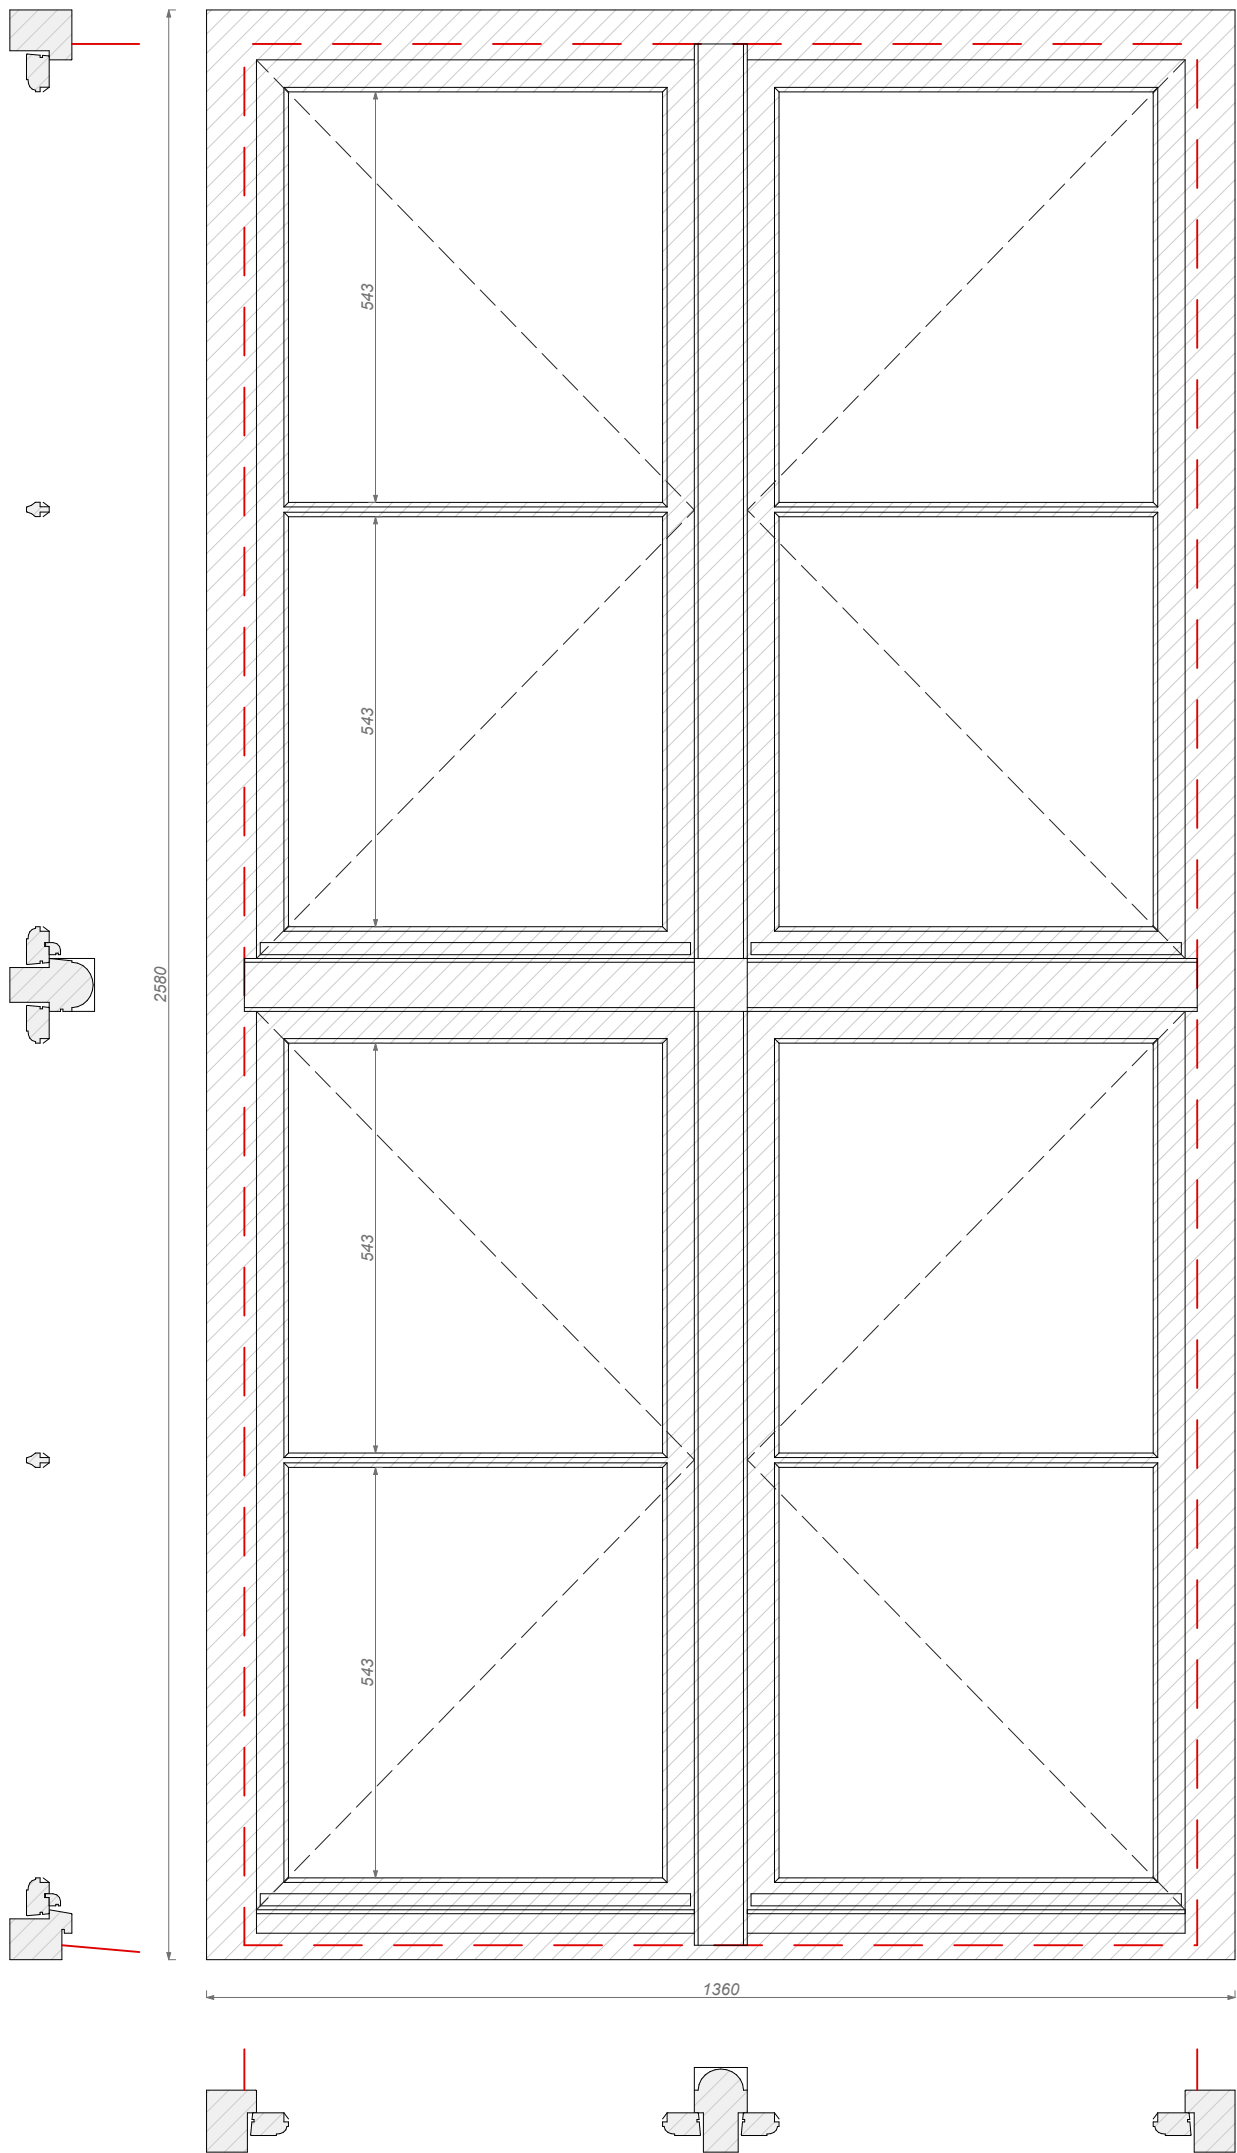

Building	East facade	
Drawing	Front view for windows 13, 16	
Project	Restoration of the Ivenack Palace ensemble	
Client	Retzow Immobilien GmbH & Co. KG	
Scale	1 : 2	
		11.05.2025