


East facade
windows Nr. 1-4, 6-9, 10-12, 17-19 view from outside

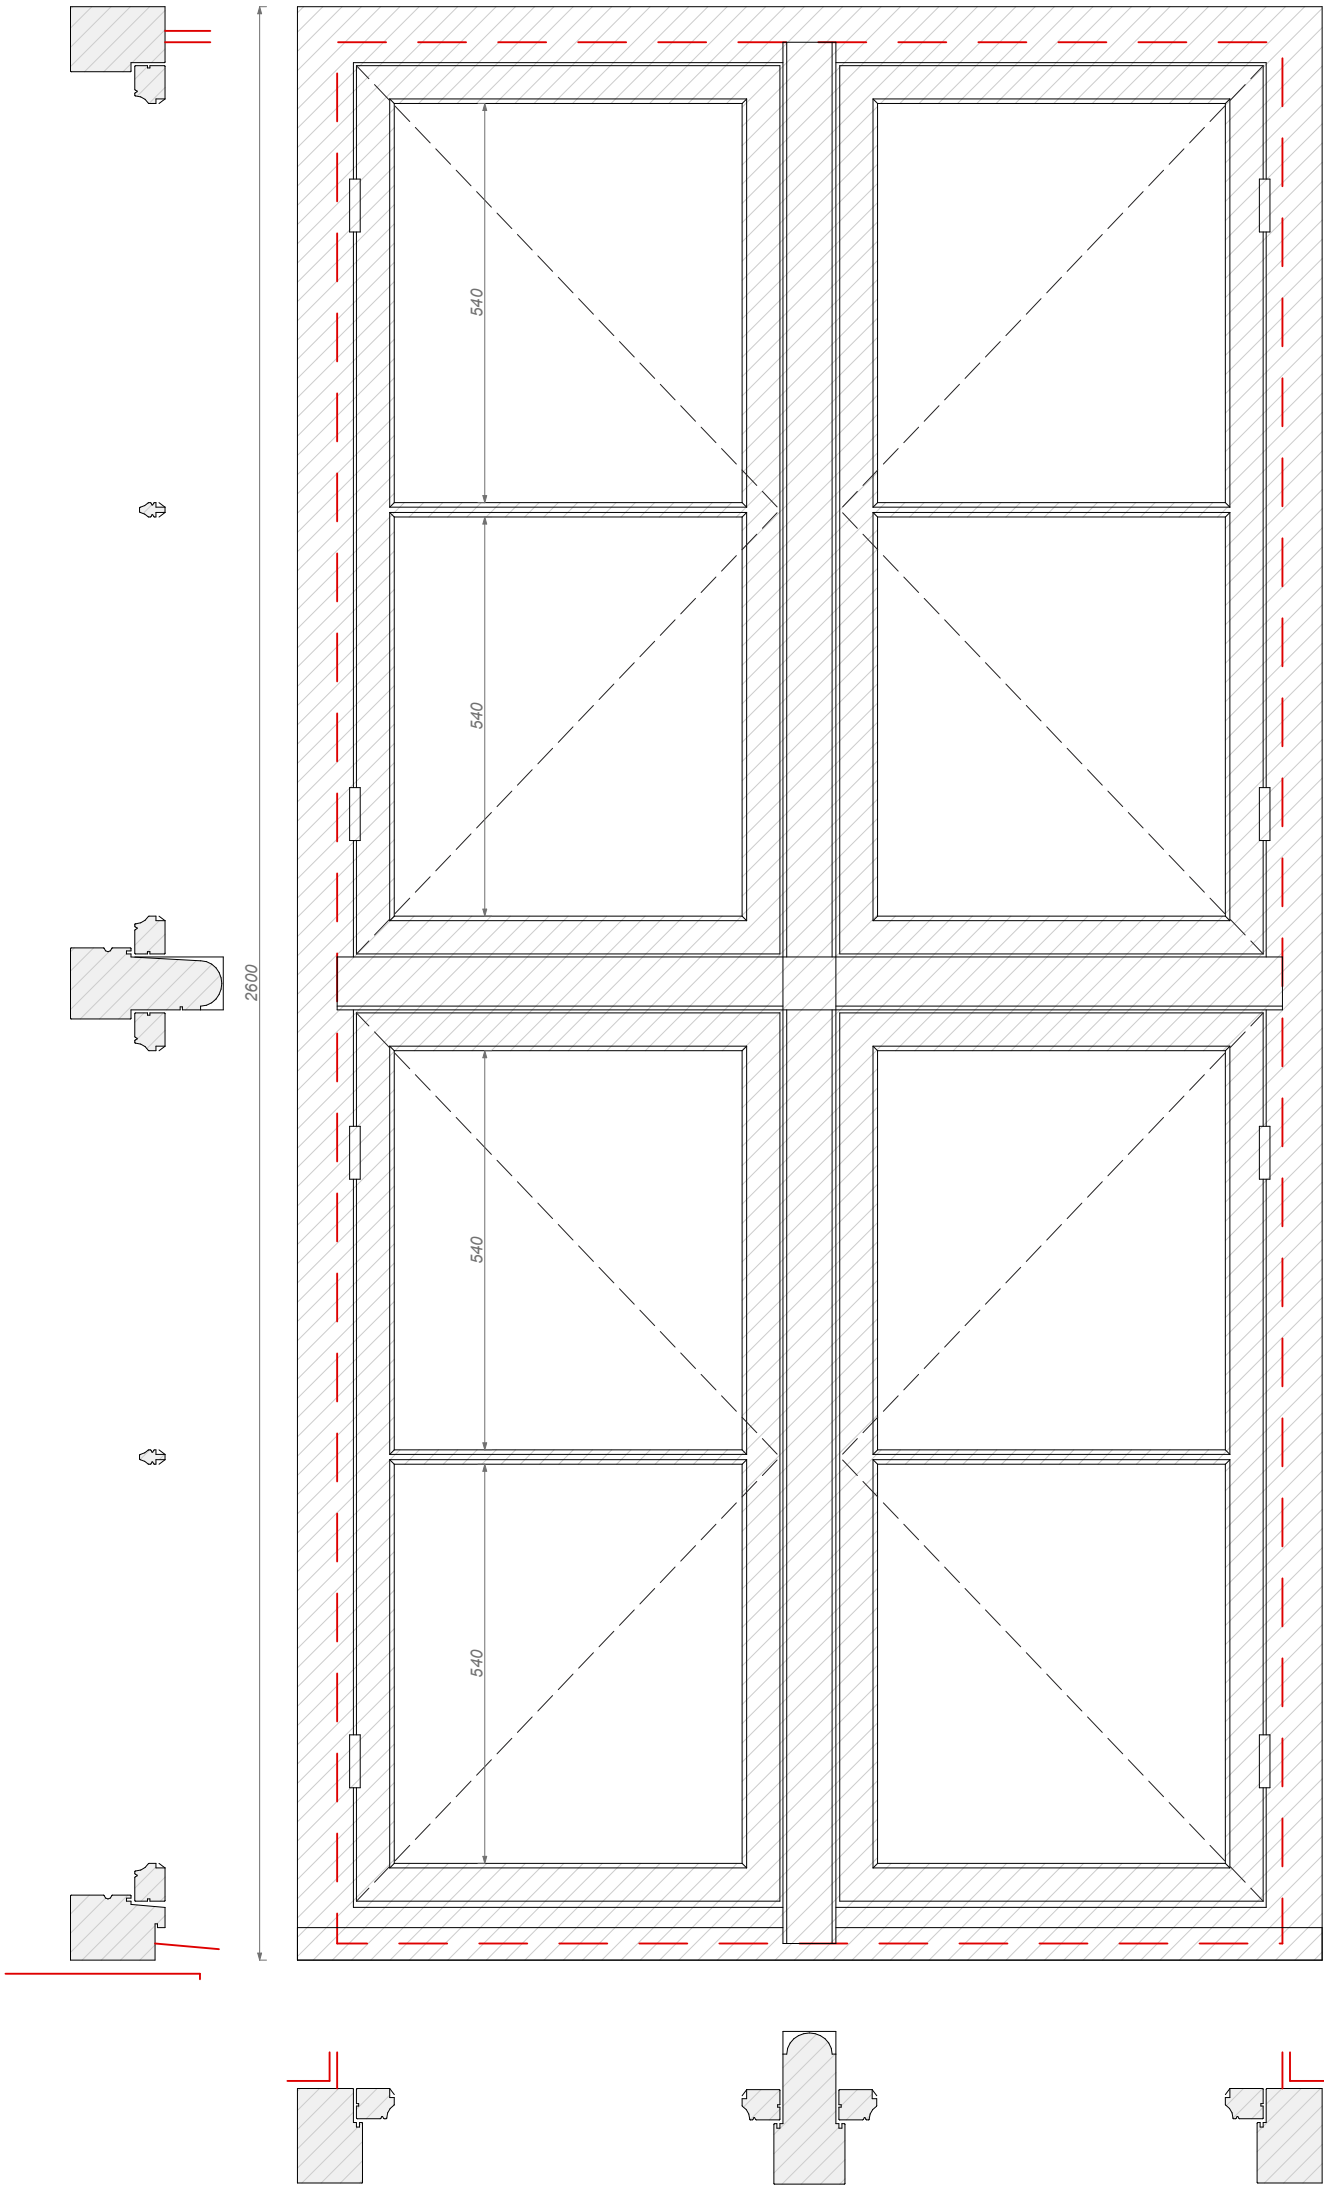

Building	East facade	
Drawing	Front view for windows 1-4, 6-9, 10-12, 17-19	
Project	Restoration of the Ivenack Palace ensemble	
Client	Retzow Immobilien GmbH & Co. KG	
Scale	1 : 10	
		11.05.2025