




Internal hinges, 12 pcs
Exacta 495/14, galvanized with decorative brass metal caps

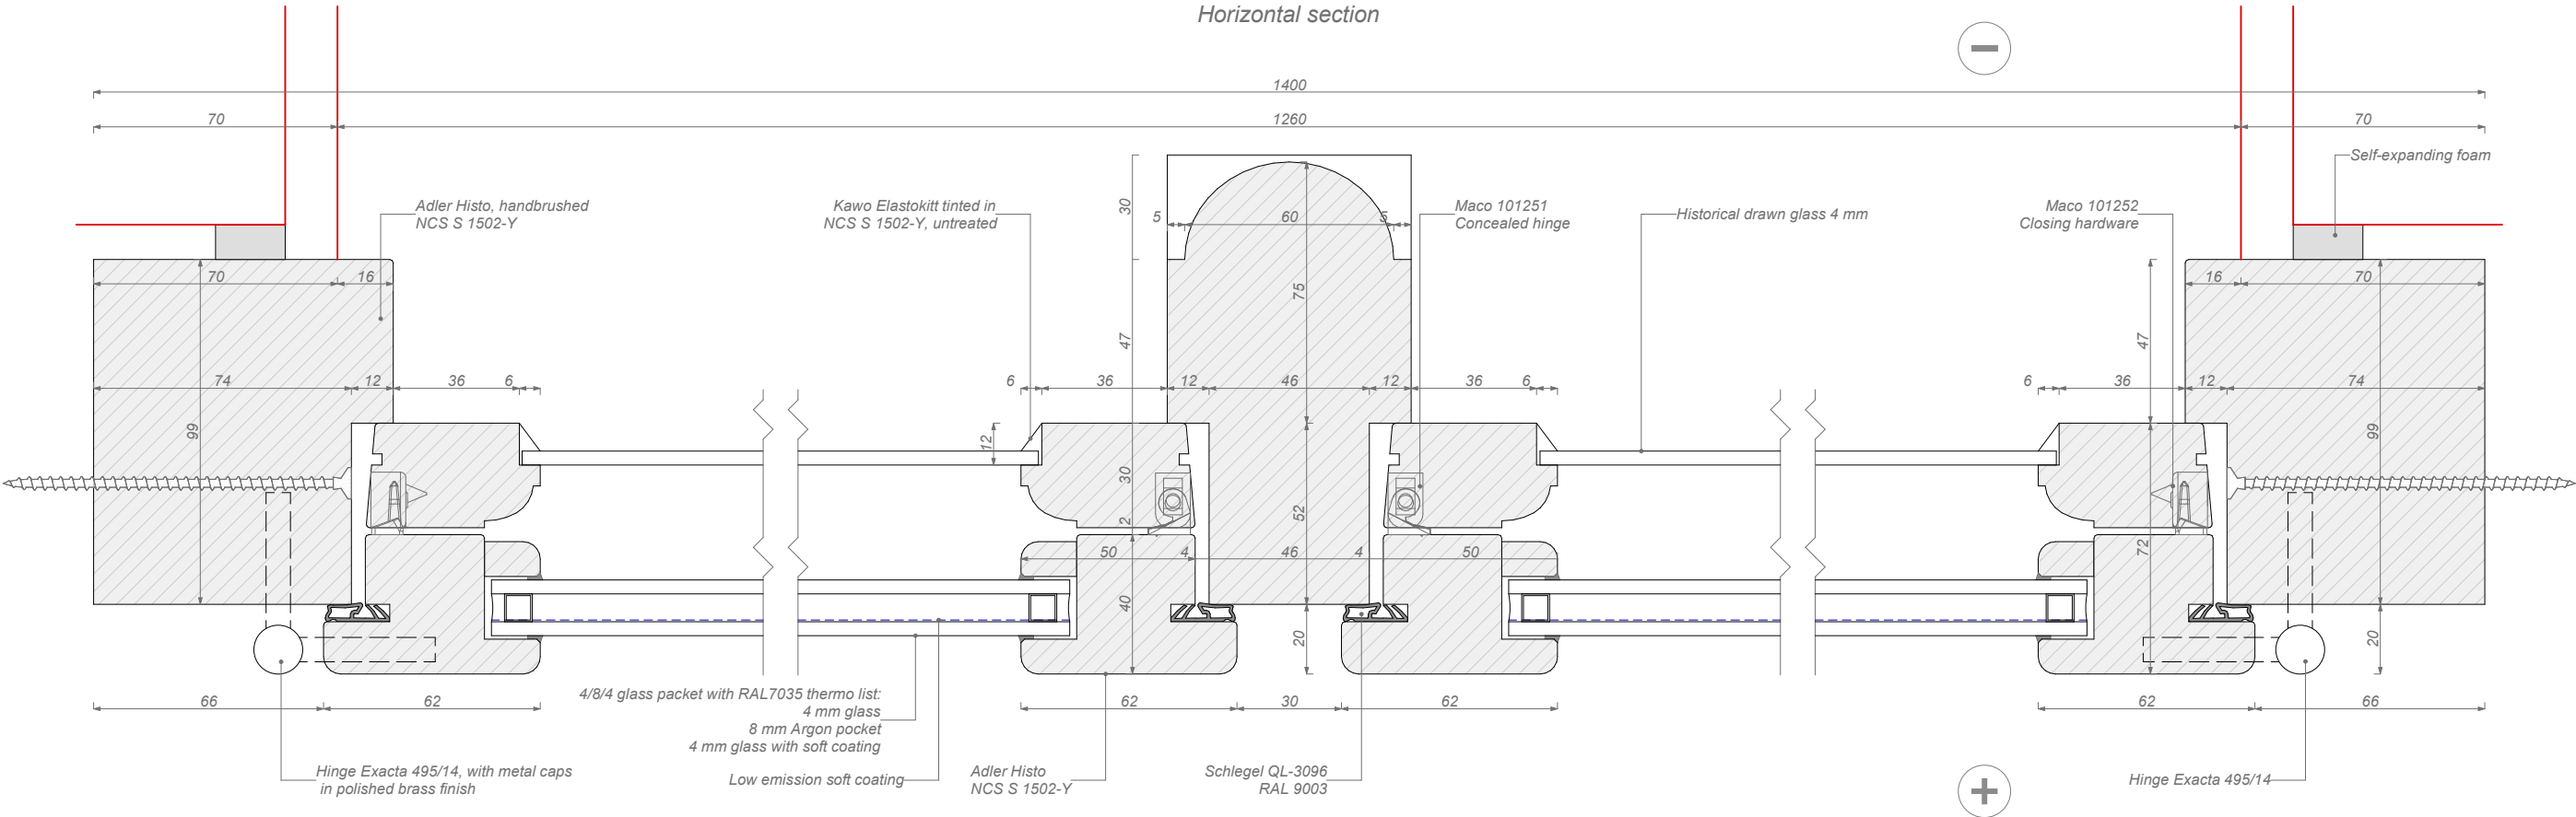

East facade windows Nr. 14 / 15 -1400 x 3500h mm
West facade windows Nr. 20 - 1550 x 3450h mm

Building	East and West facade	
Drawing	Horizontal section for windows 14, 15, 20	
Project	Restoration of the Ivenack Palace ensemble	
Client	Retzow Immobilien GmbH & Co. KG	
Scale	1 : 2	
		11.05.2025