


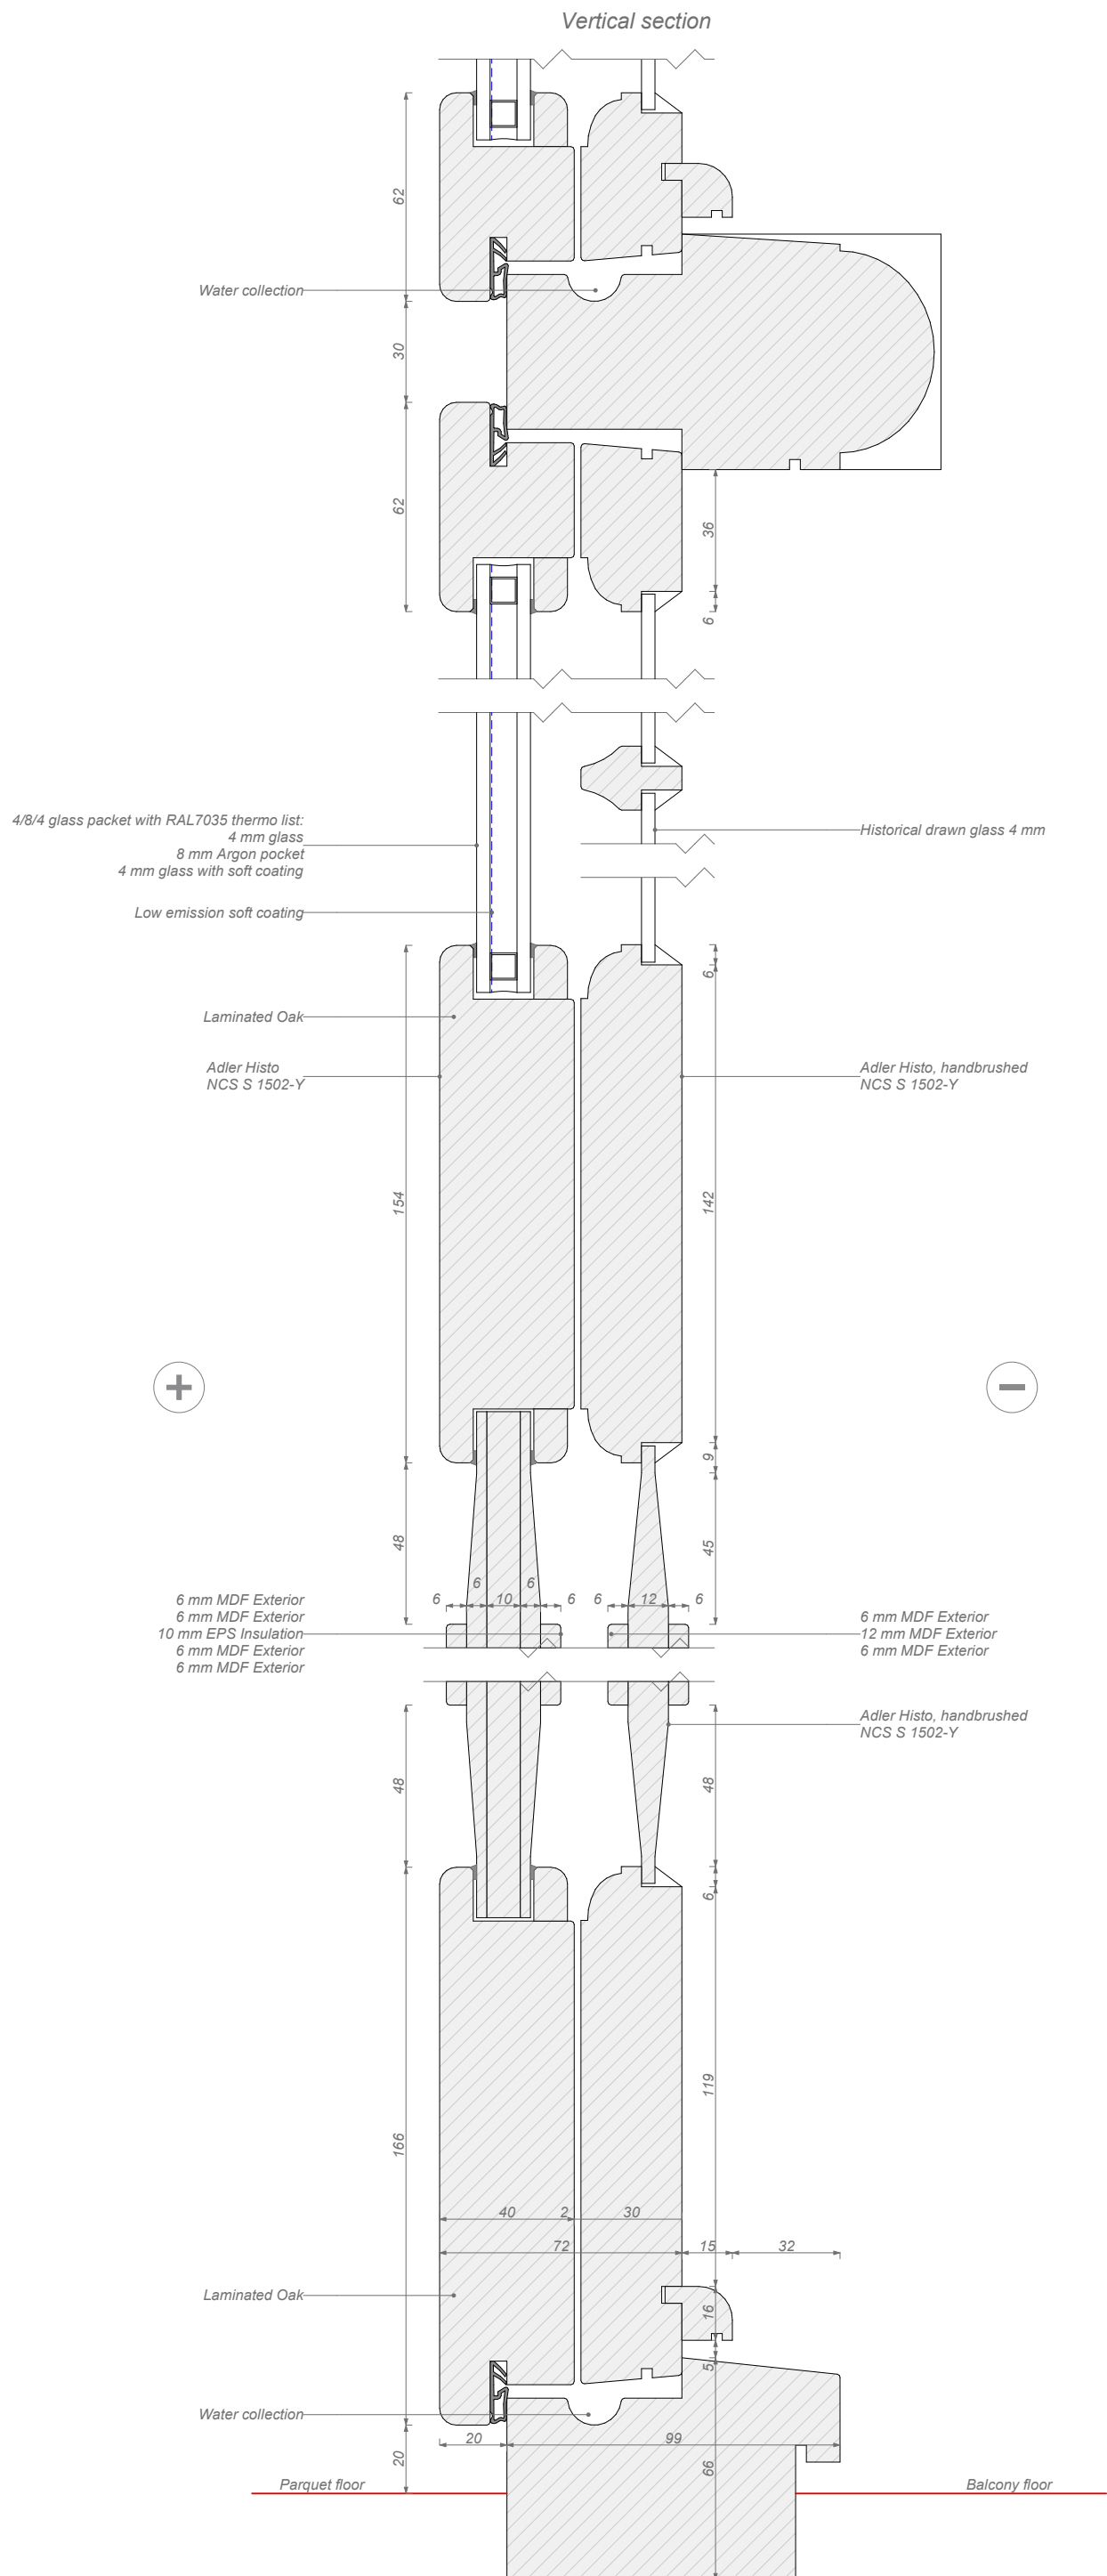

East facade windows Nr. 14 / 15 -1400 x 3500h mm  
West facade windows Nr. 20 - 1550 x 3450h mm

|          |                                            |            |
|----------|--------------------------------------------|------------|
| Building | East and West facade                       |            |
| Drawing  | Vertical section for windows 14, 15, 20    |            |
| Project  | Restoration of the Ivenack Palace ensemble |            |
| Client   | Retzow Immobilien GmbH & Co. KG            |            |
| Scale    | 1 : 2                                      |            |
|          |                                            | 11.05.2025 |