


Vertical section

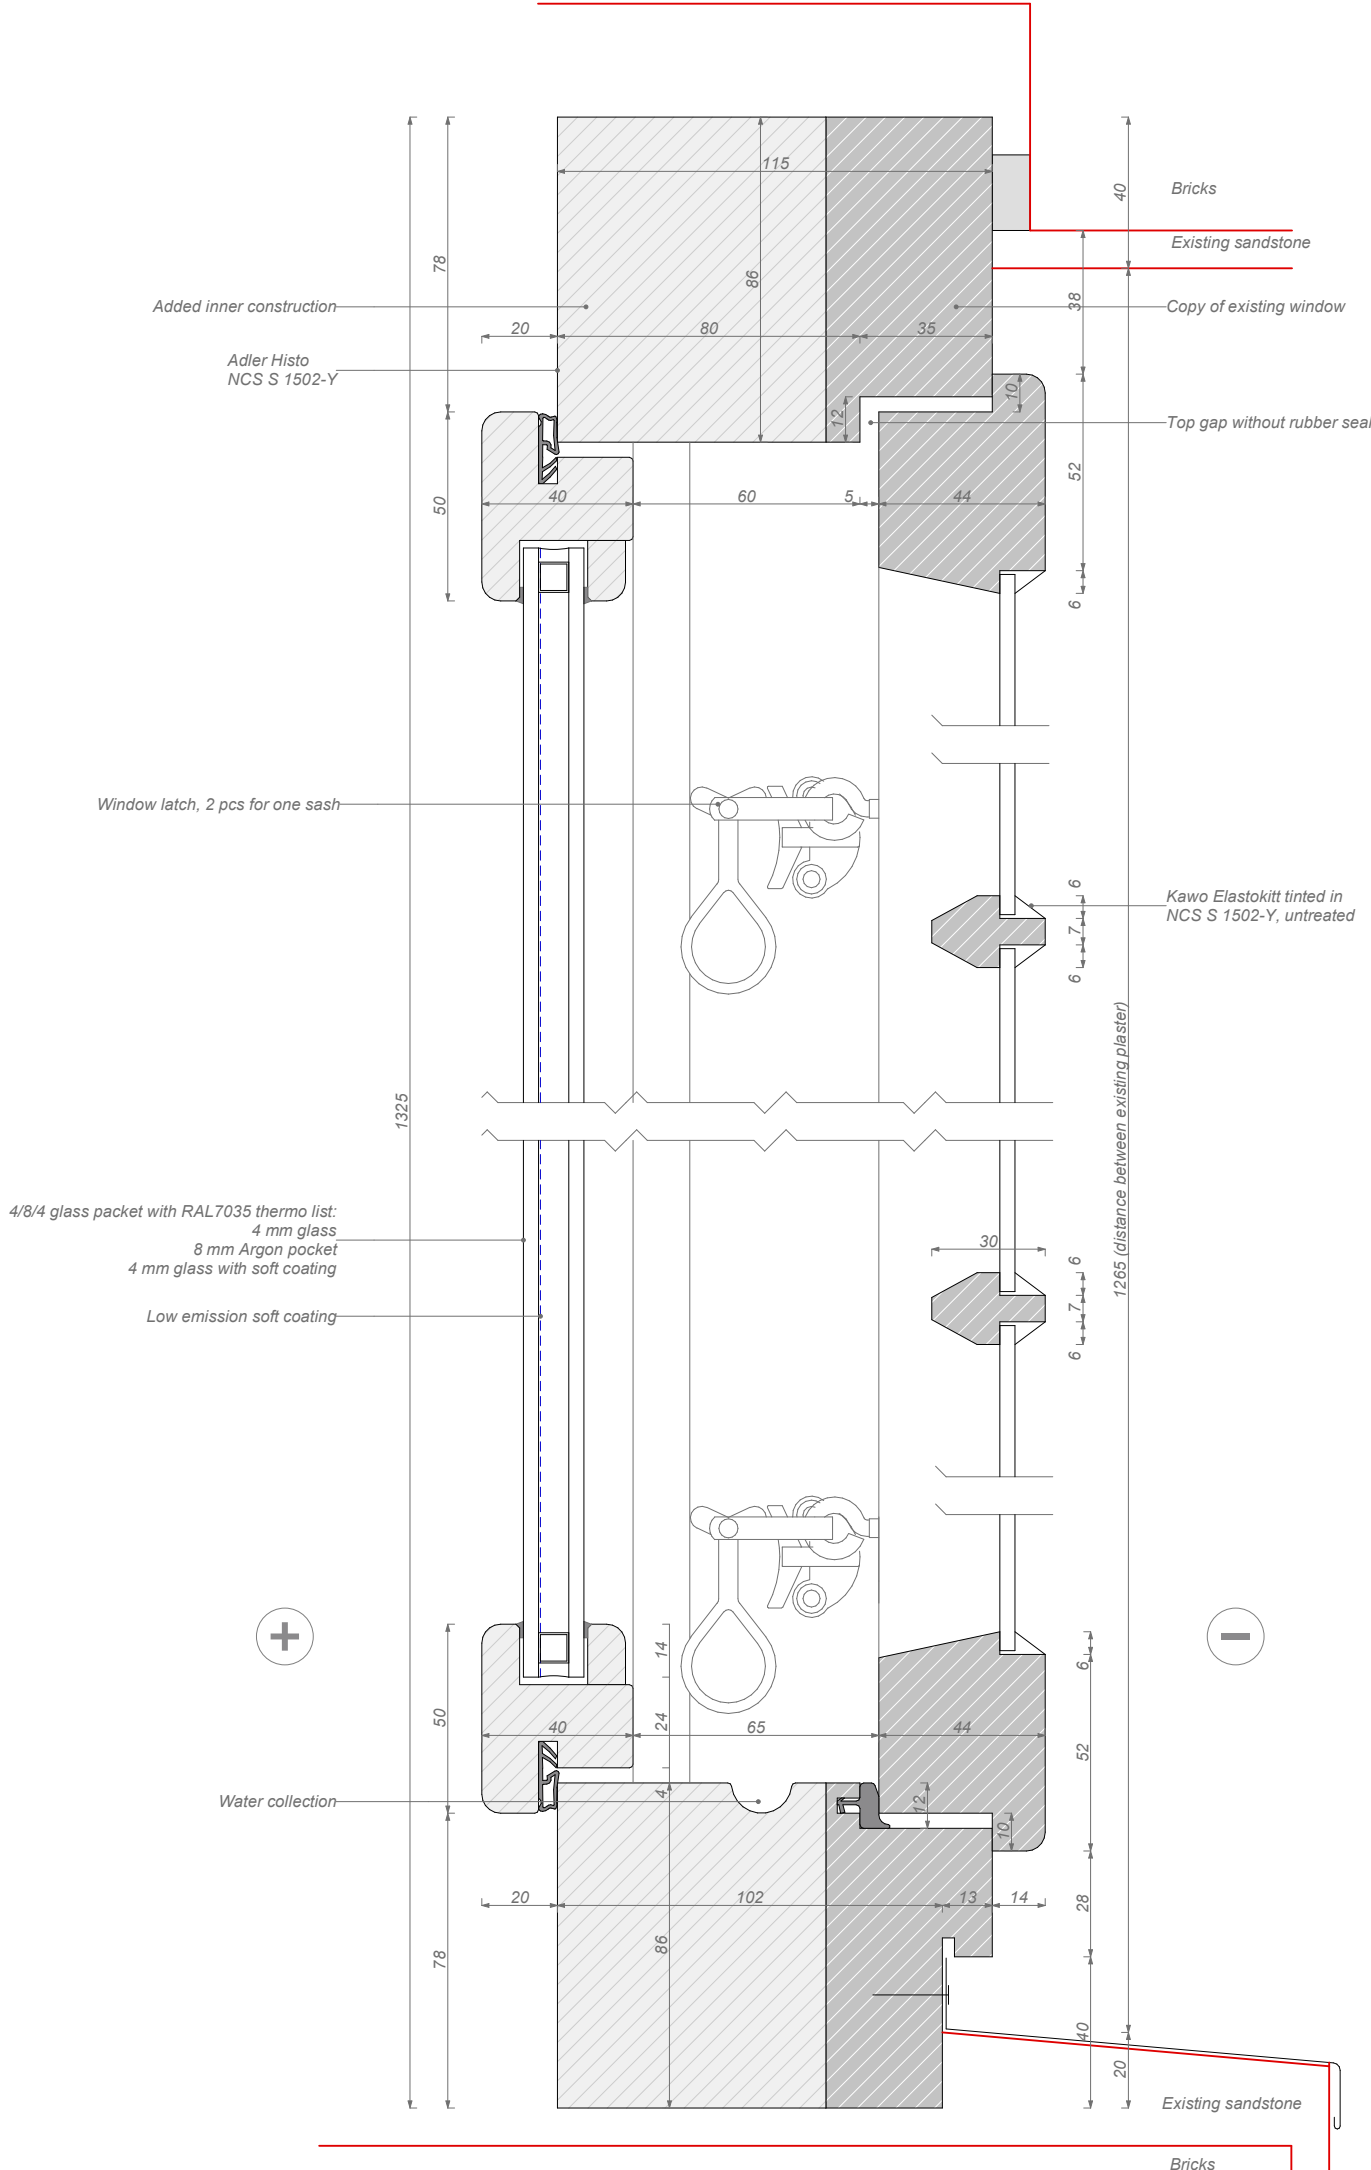

East facade windows Nr. 20 / 21 / 24 / 25 -1340 x 1325h mm
 East facade windows Nr. 28 / 29 - only inside sashes
 North facade windows Nr. 29 / 30 - 1340 x 1325h mm
 West facade windows Nr. 26 / 27 / 28 / 33 / 34 / 35 - 1340 x 1325h mm

<i>Building</i>	<i>East facade</i>	
<i>Drawing</i>	<i>Vertical section for windows 20, 21, 24, 25, 28, 29</i>	
<i>Project</i>	<i>Restoration of the Ivenack Palace ensemble</i>	
<i>Client</i>	<i>Retzow Immobilien GmbH & Co. KG</i>	
<i>Scale</i>	<i>1 : 2</i>	
		<i>11.05.2025</i>