


North, West, North wing, South wing
view from outside

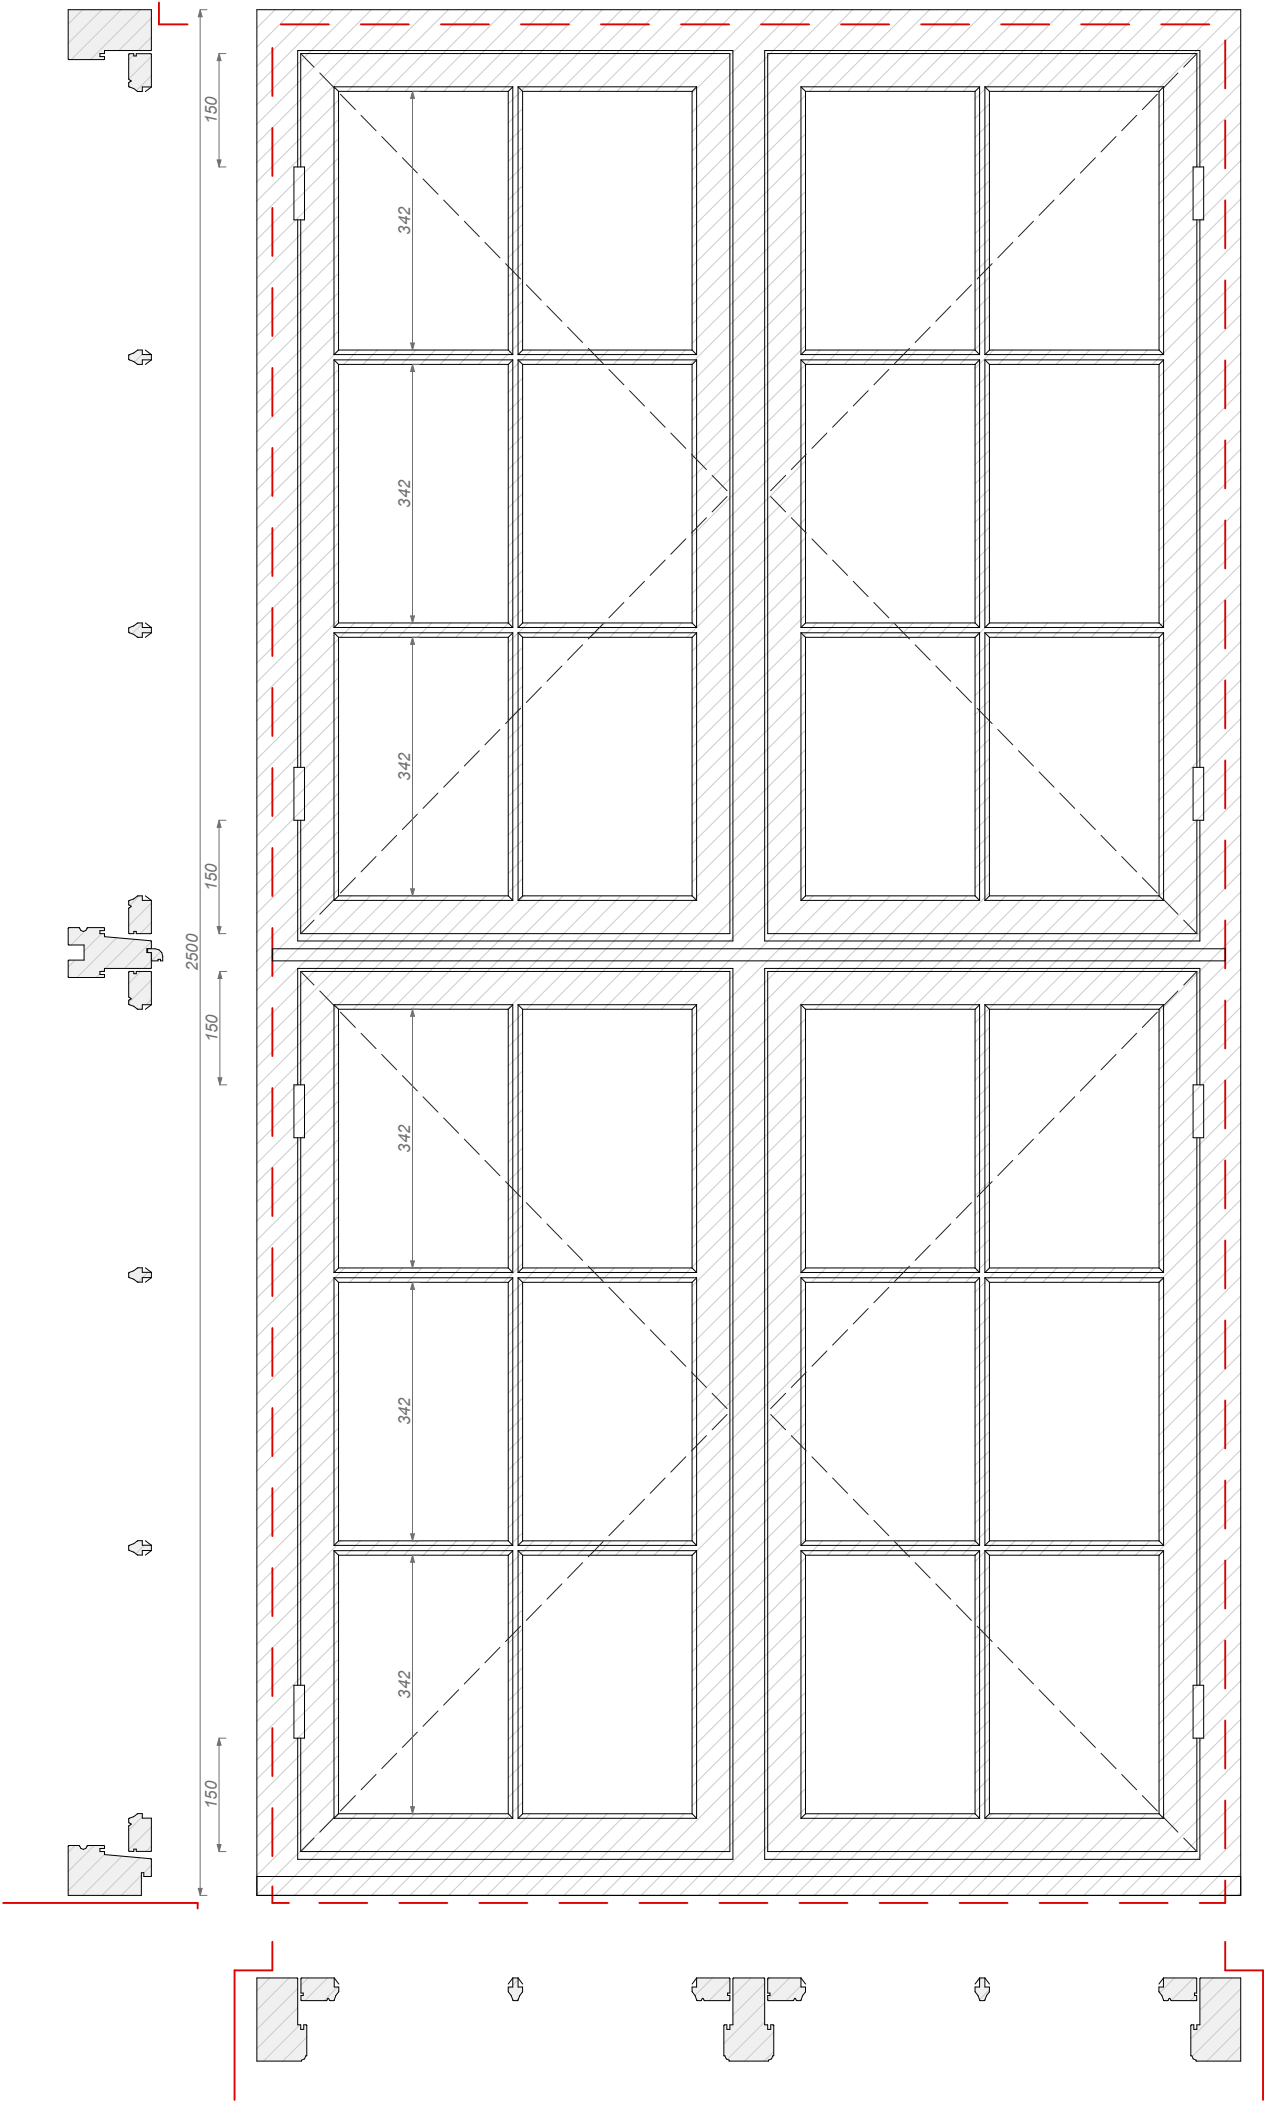

Building		
Drawing		
Project	Restoration of the Ivenack Palace ensemble	
Client	Retzow Immobilien GmbH & Co. KG	
Scale	1 : 10	
		10.05.2025