


East facade windows Nr. 22, 23, 26, 27 view from outside
North facade windows Nr. 28, 31 view from outside
South facade windows Nr. 33, 34, 35, 36, 37 view from outside

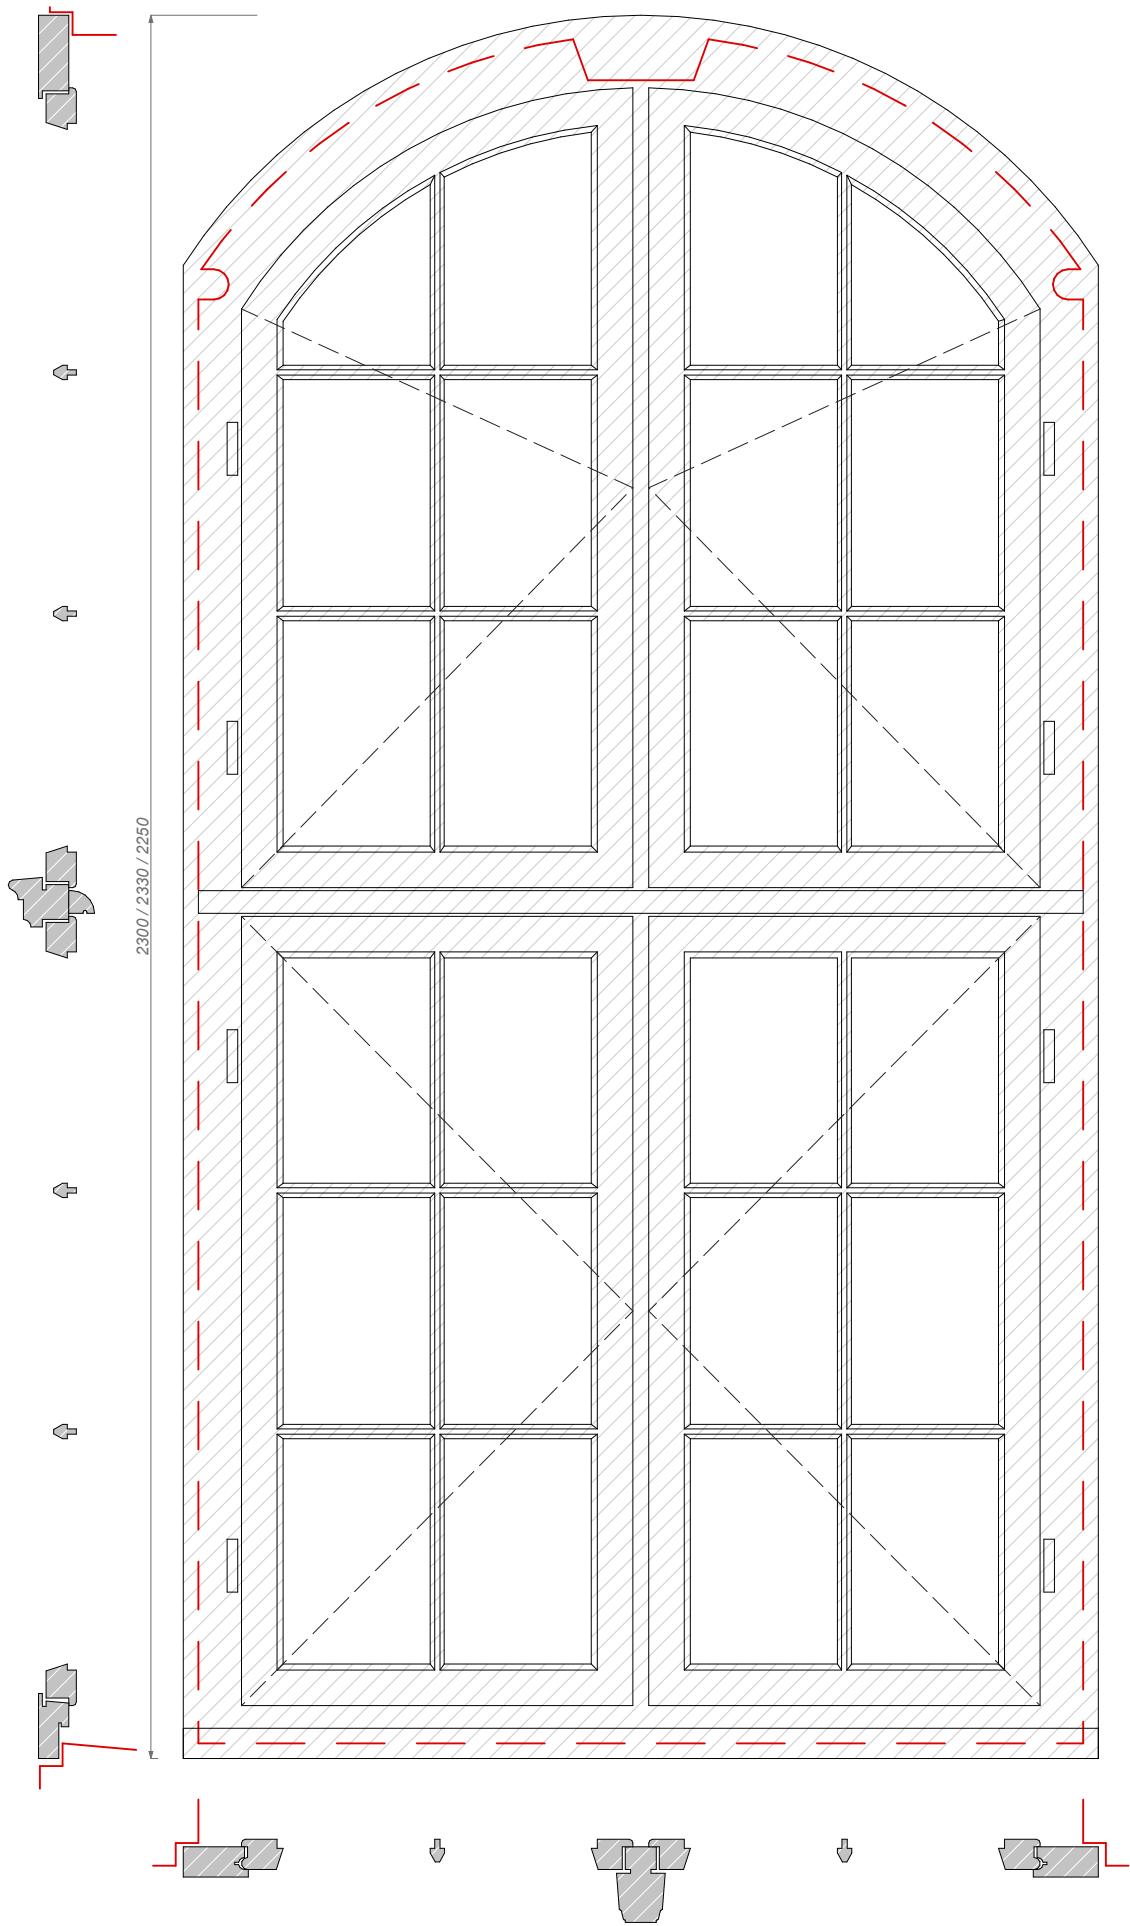

Building	South facade	
Drawing	Front view for windows 33-37	
Project	Restoration of the Ivenack Palace ensemble	
Client	Retzow Immobilien GmbH & Co. KG	
Scale	1 : 2	
		09.05.2025