


Vertical section

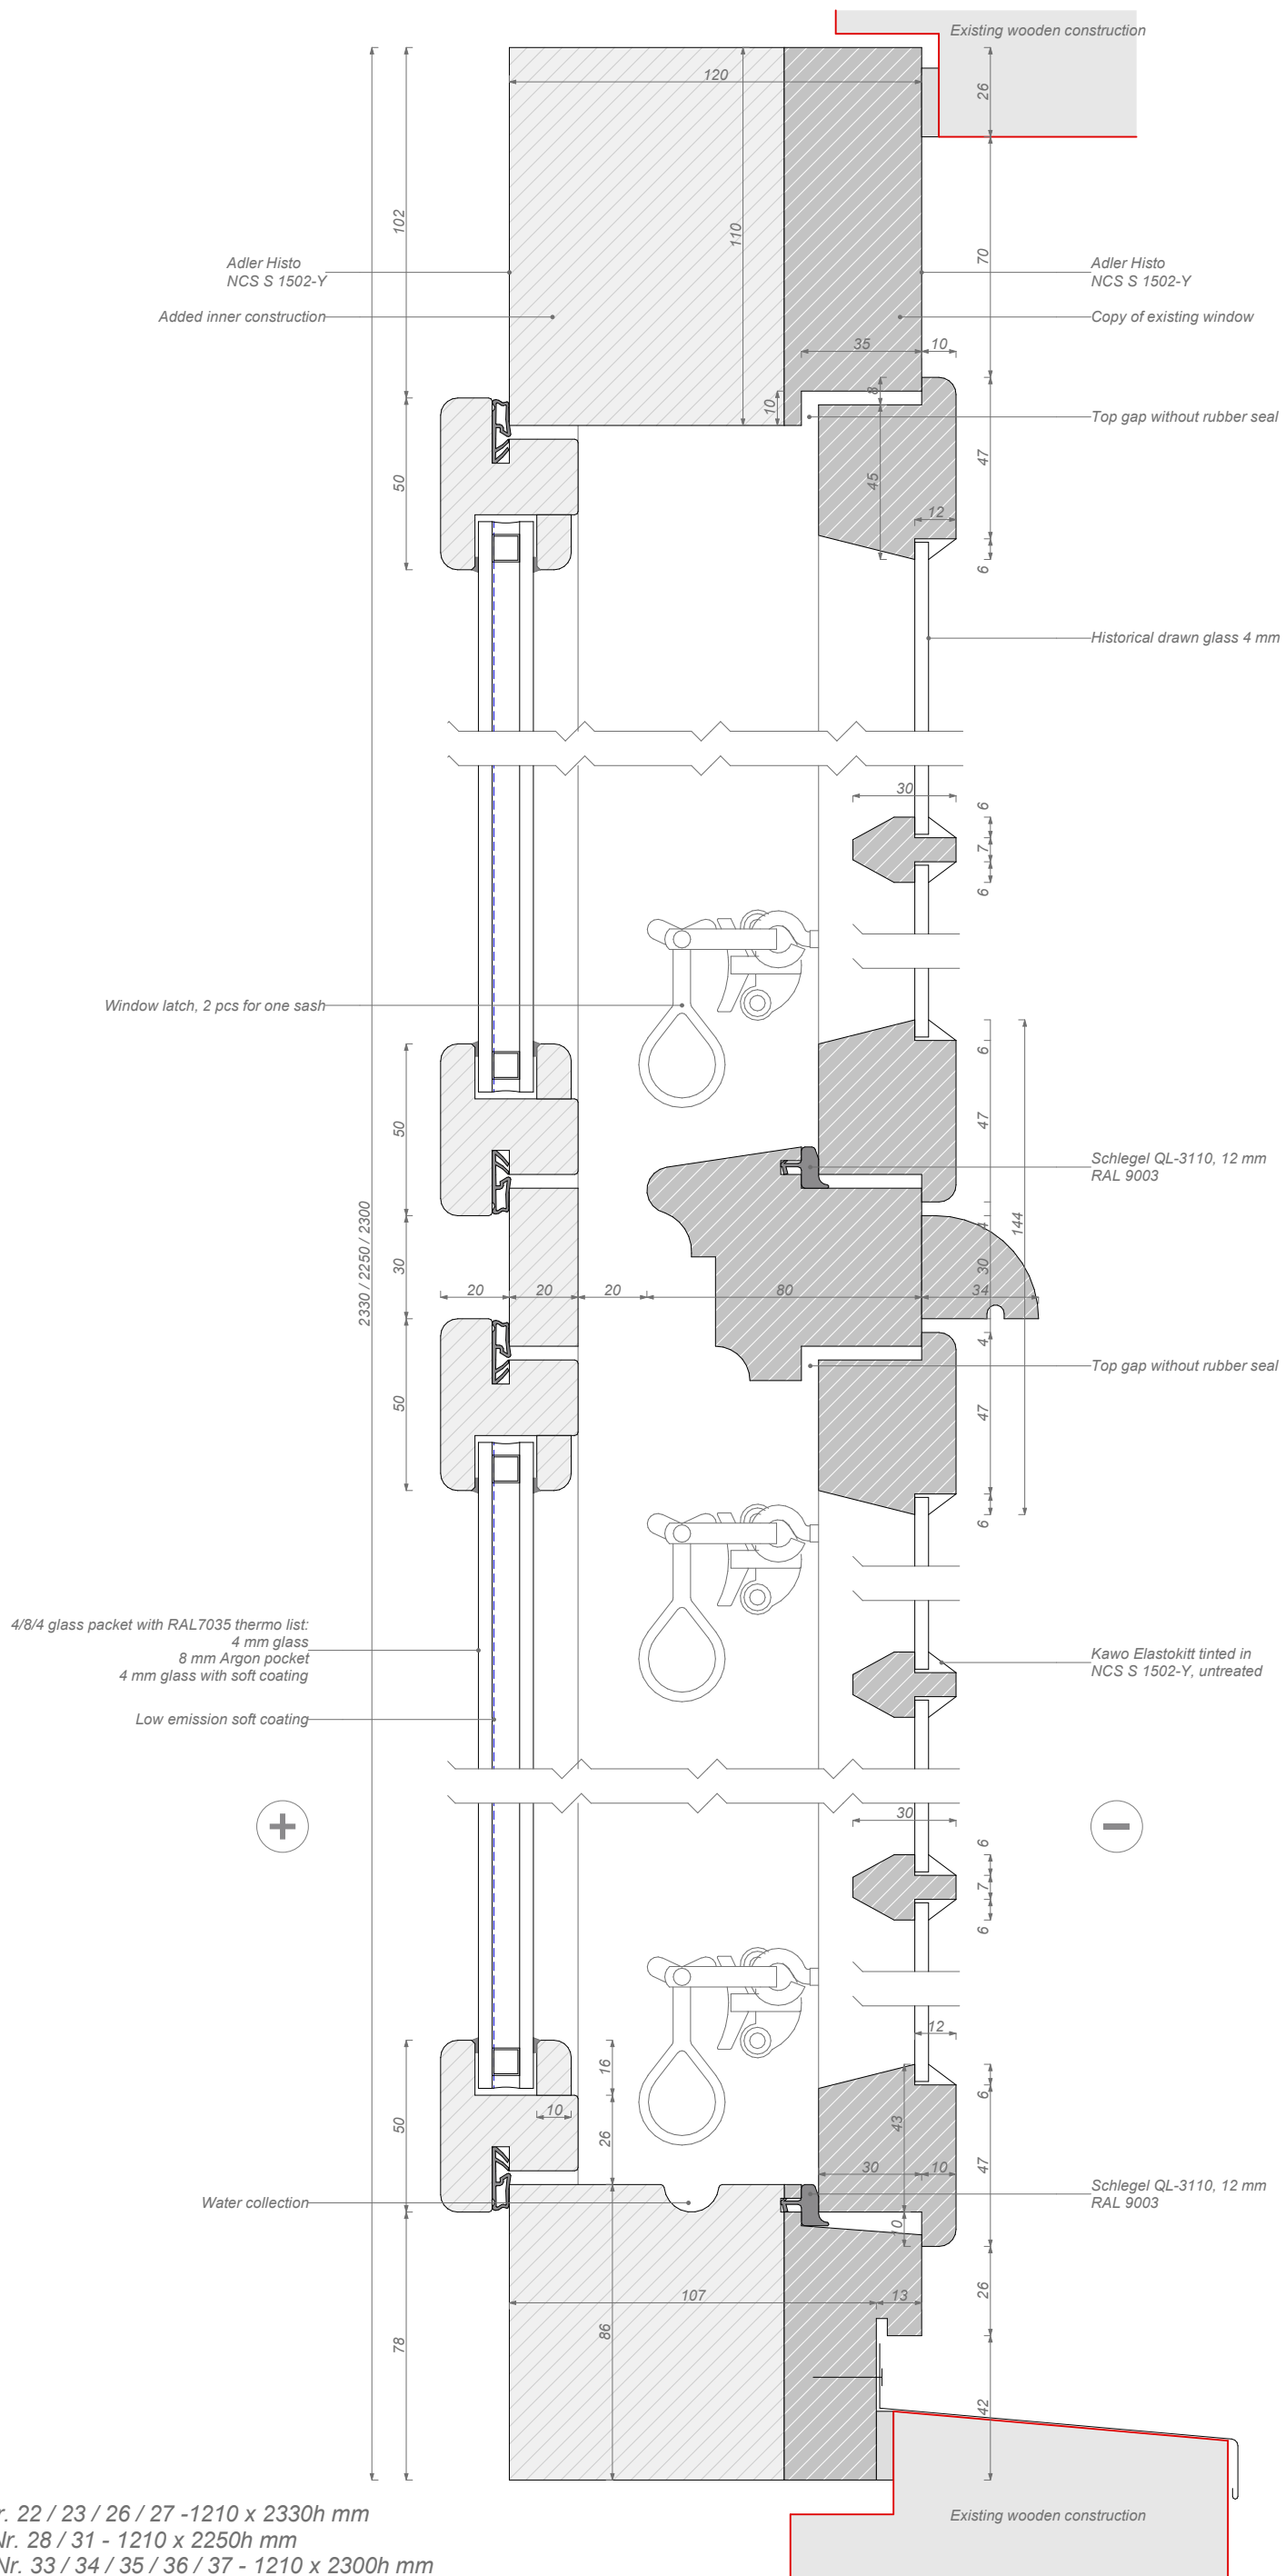

East facade windows Nr. 22 / 23 / 26 / 27 - 1210 x 2330h mm
North facade windows Nr. 28 / 31 - 1210 x 2250h mm
South facade windows Nr. 33 / 34 / 35 / 36 / 37 - 1210 x 2300h mm

Building	South facade	
Drawing	Vertical section for windows 33-37	
Project	Restoration of the Ivenack Palace ensemble	
Client	Retzow Immobilien GmbH & Co. KG	
Scale	1 : 2	09.05.2025