



West facade
windows Nr. 17 view from outside

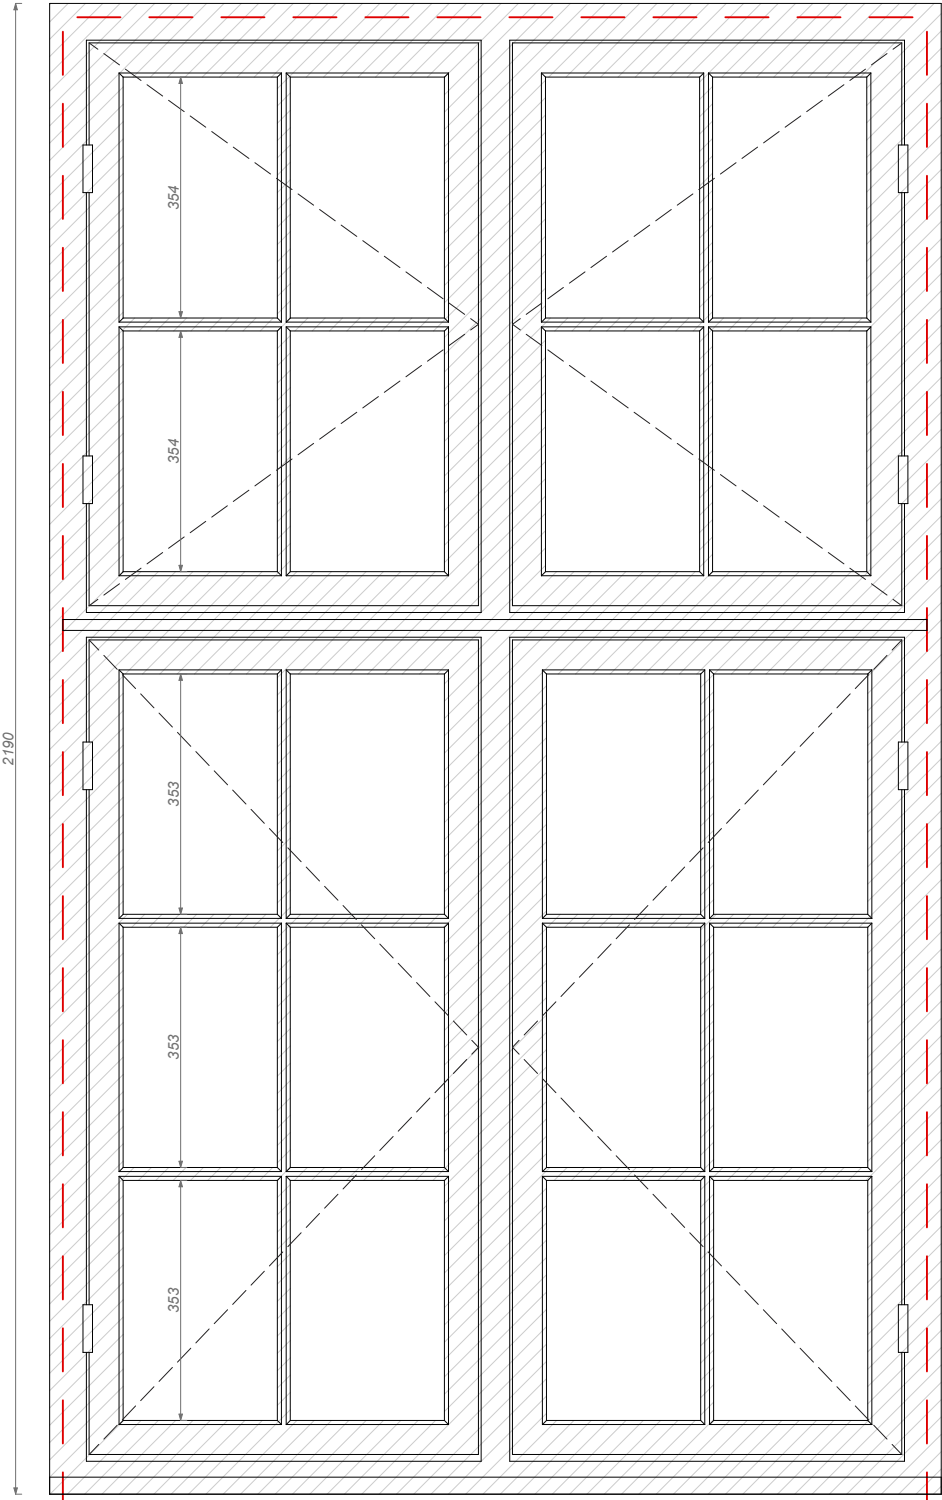

West facade
windows Nr. 12, 15, 16 view from outside

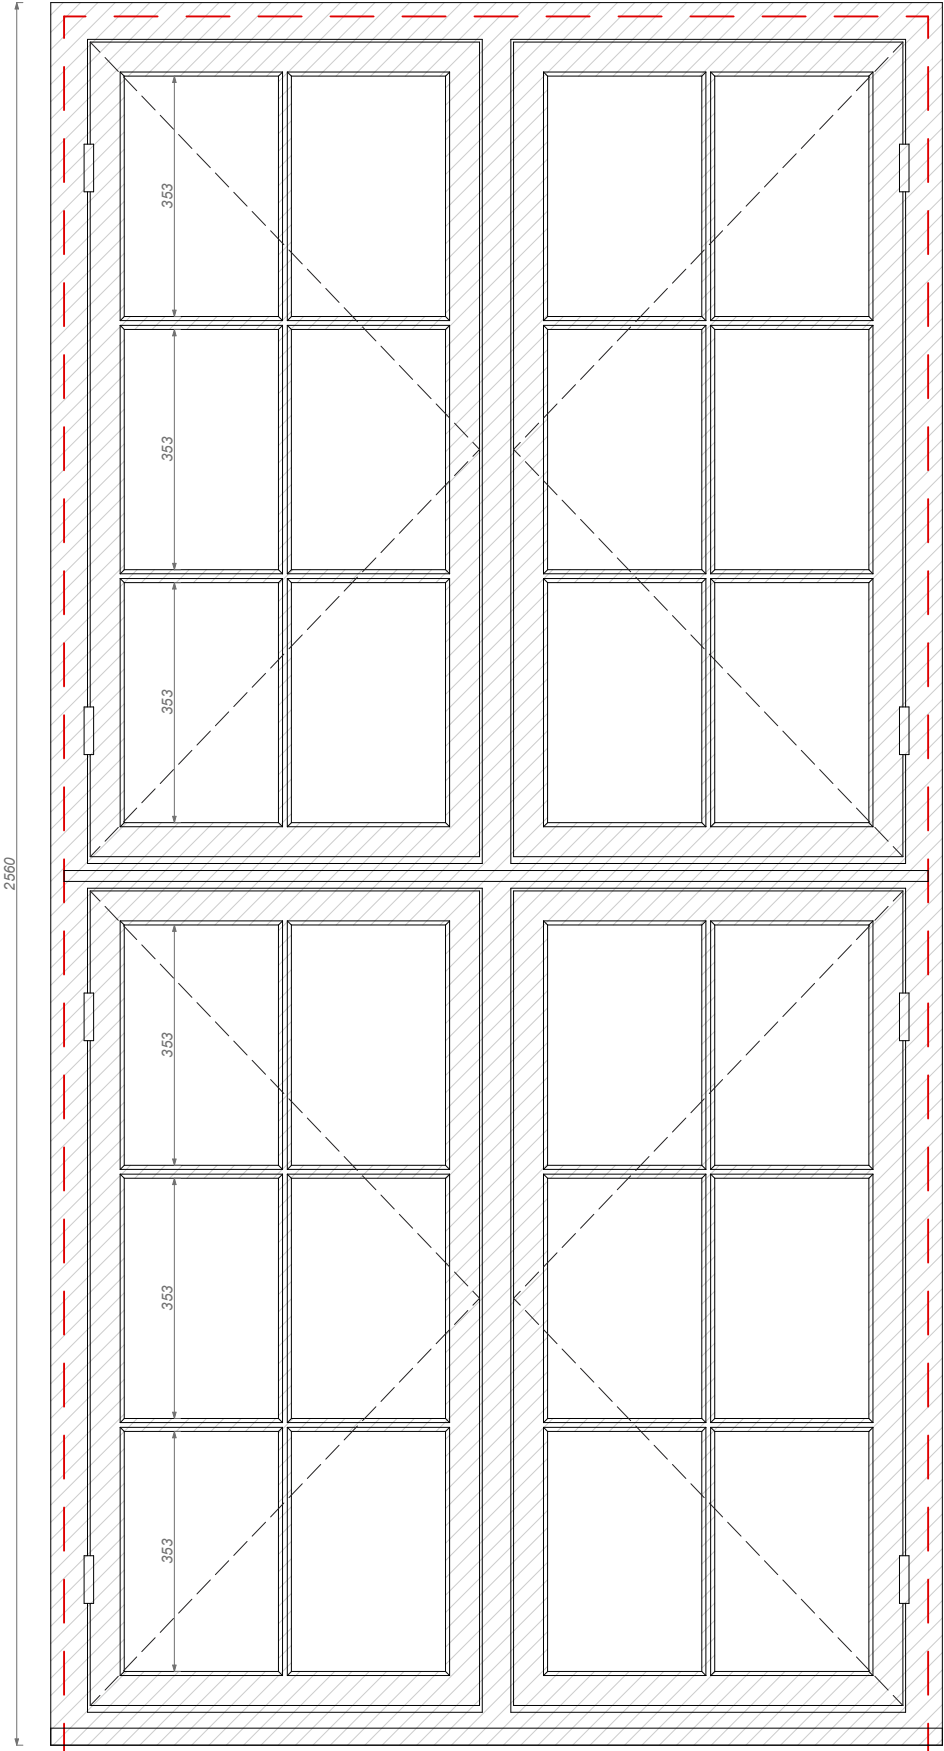

Building	West facade	
Drawing	Comparison between windows 16 and 17	
Project	Restoration of the Ivenack Palace ensemble	
Client	Retzow Immobilien GmbH & Co. KG	
Scale	1 : 2	09.05.2025