


West facade
windows Nr. 5, 9, 18, 22 view from outside

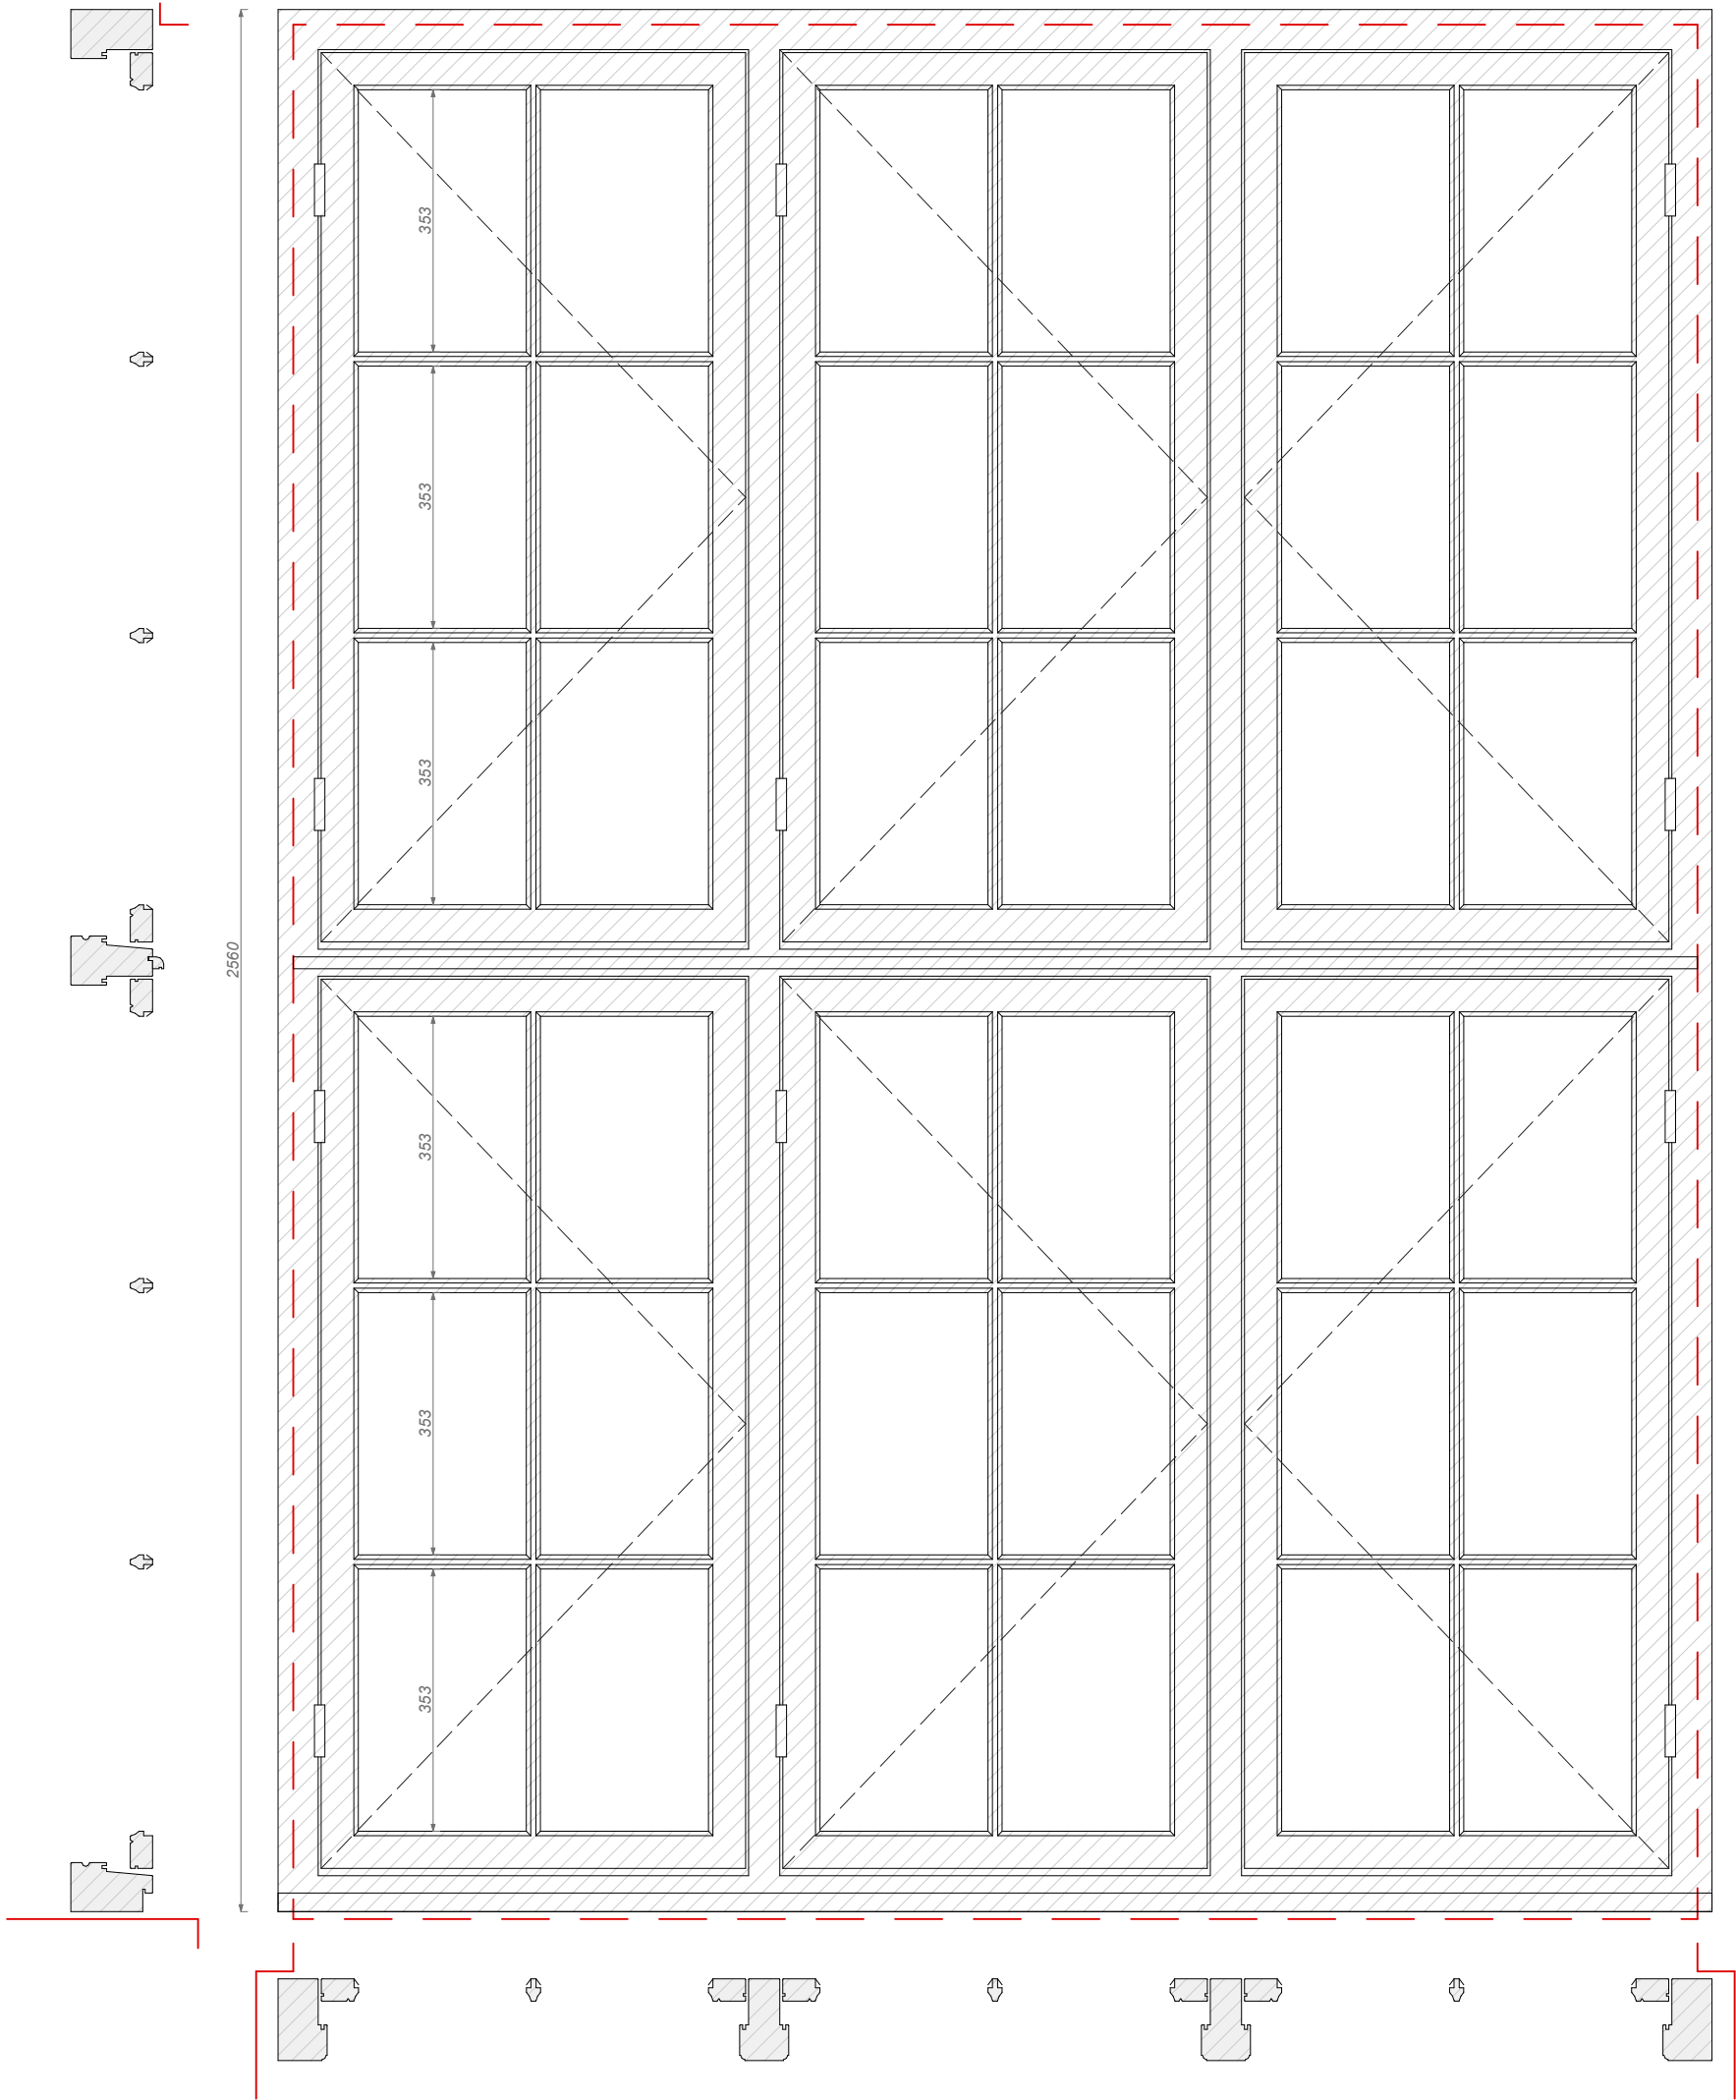

Building	West facade	
Drawing	Front view for windows 5, 9, 18, 22	
Project	Restoration of the Ivenack Palace ensemble	
Client	Retzow Immobilien GmbH & Co. KG	
Scale	1 : 10	
		09.05.2025