


West facade
windows Nr. 10, 11 view from outside

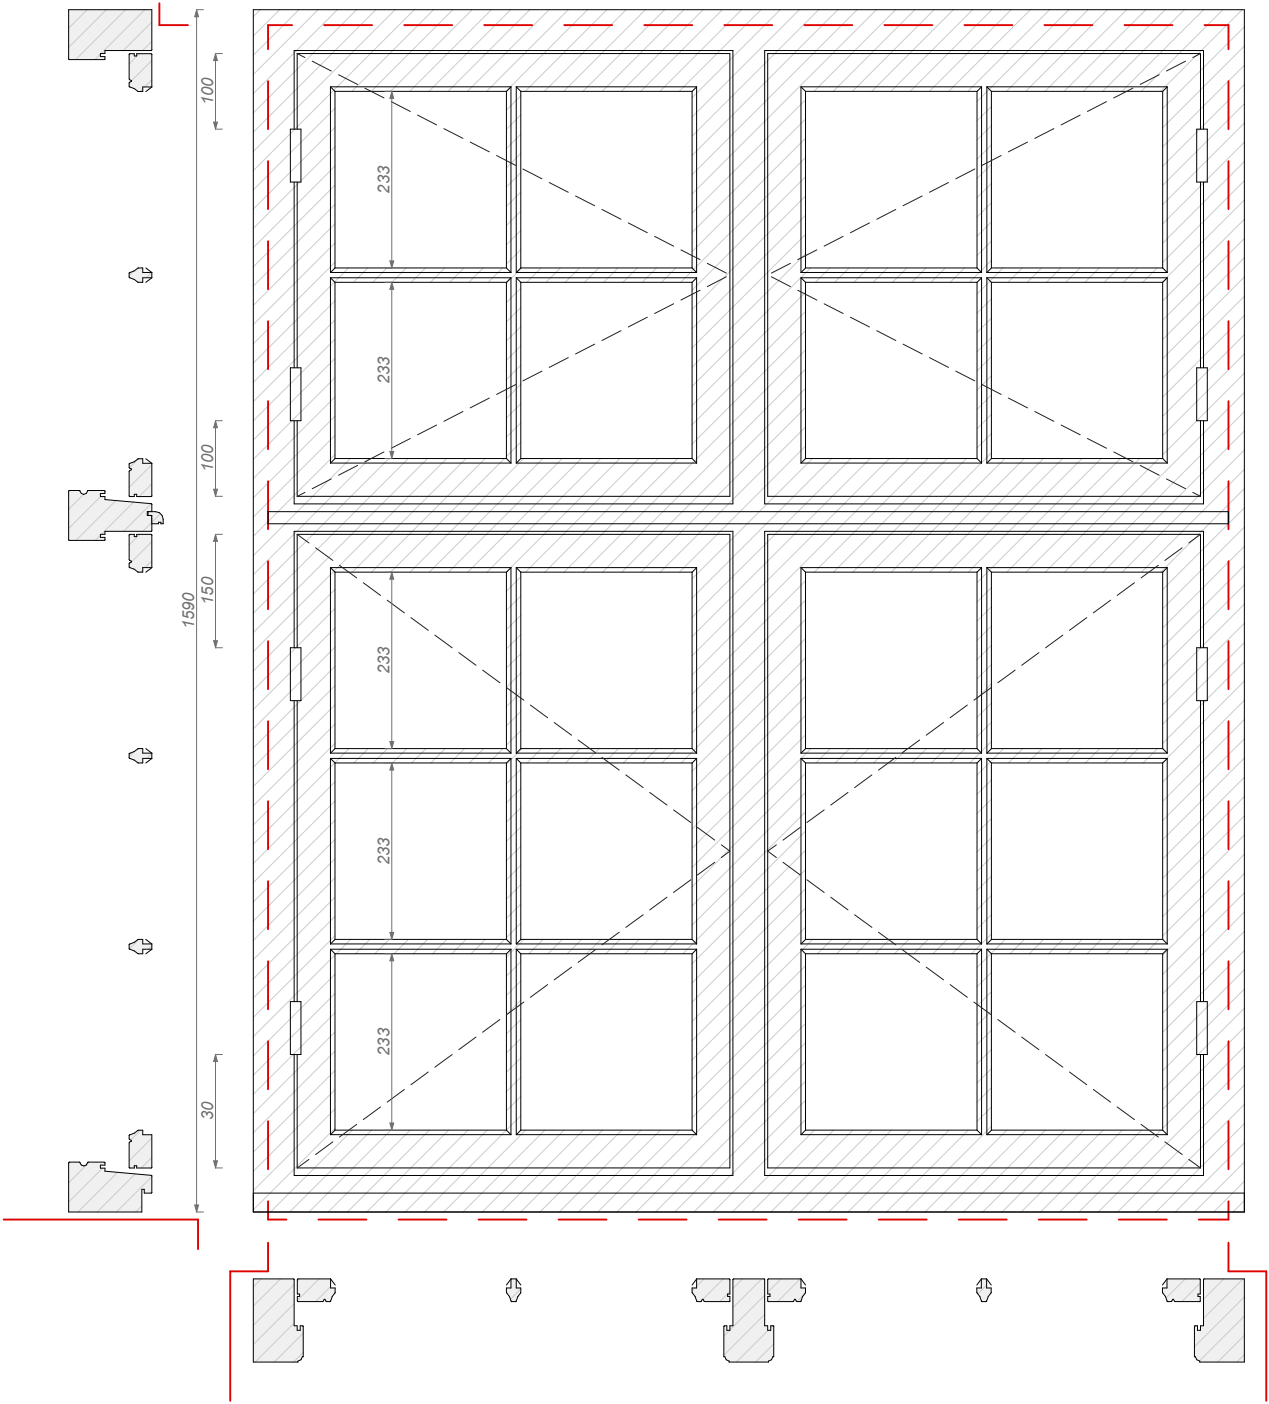

Building	West facade	
Drawing	Front view for windows 10, 11	
Project	Restoration of the Ivenack Palace ensemble	
Client	Retzow Immobilien GmbH & Co. KG	
Scale	1 : 2	
		09.05.2025