


East facade window Nr. 17 view from outside
North view of South wing windows Nr. 11, 12view from outside

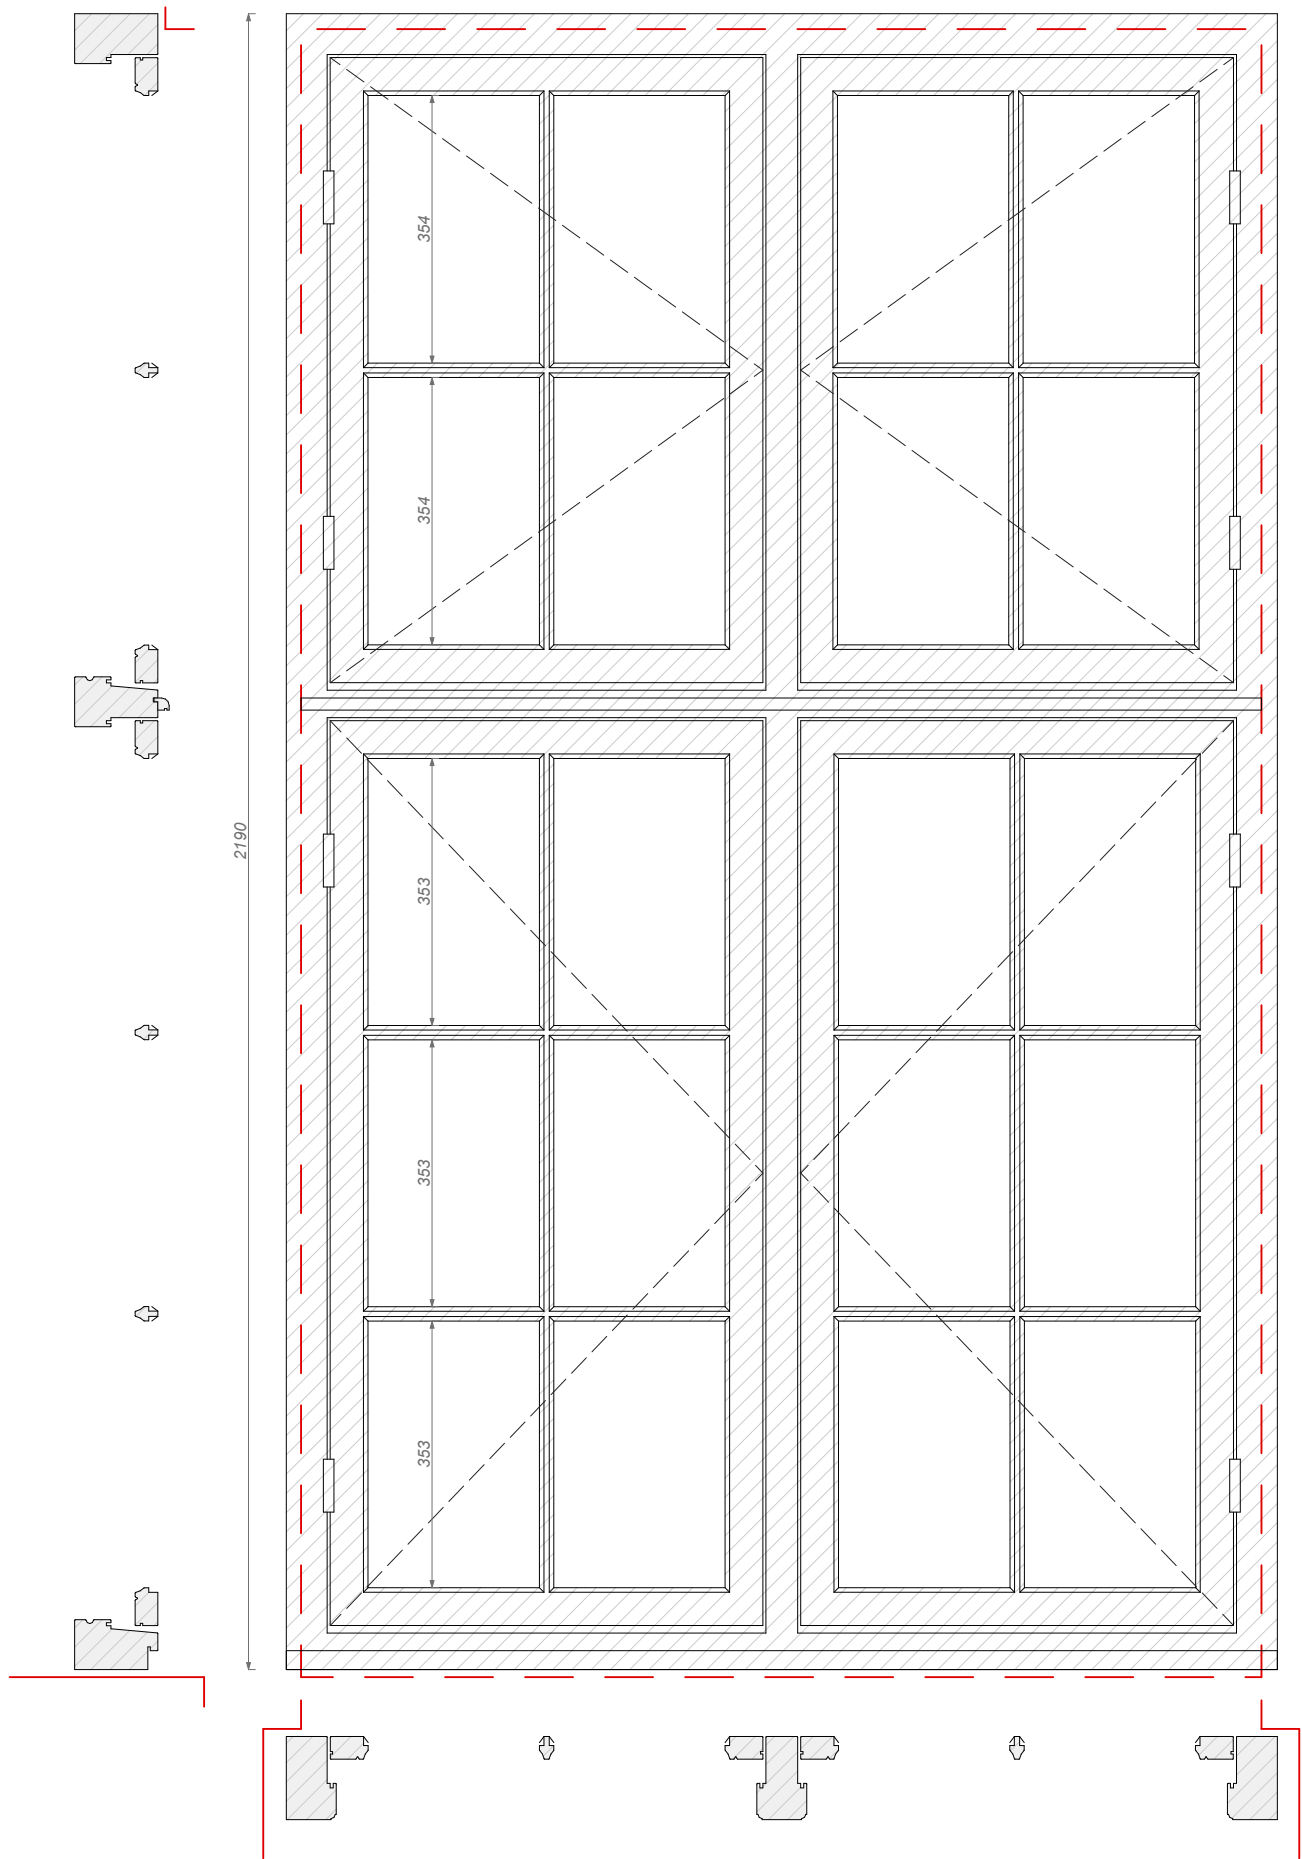

Building	West facade and North view of South wing	
Drawing	Front view for window 17, 11, 12	
Project	Restoration of the Ivenack Palace ensemble	
Client	Retzow Immobilien GmbH & Co. KG	
Scale	1 : 2	
		11.05.2025