



West facade
windows Nr. 23-25 view from outside

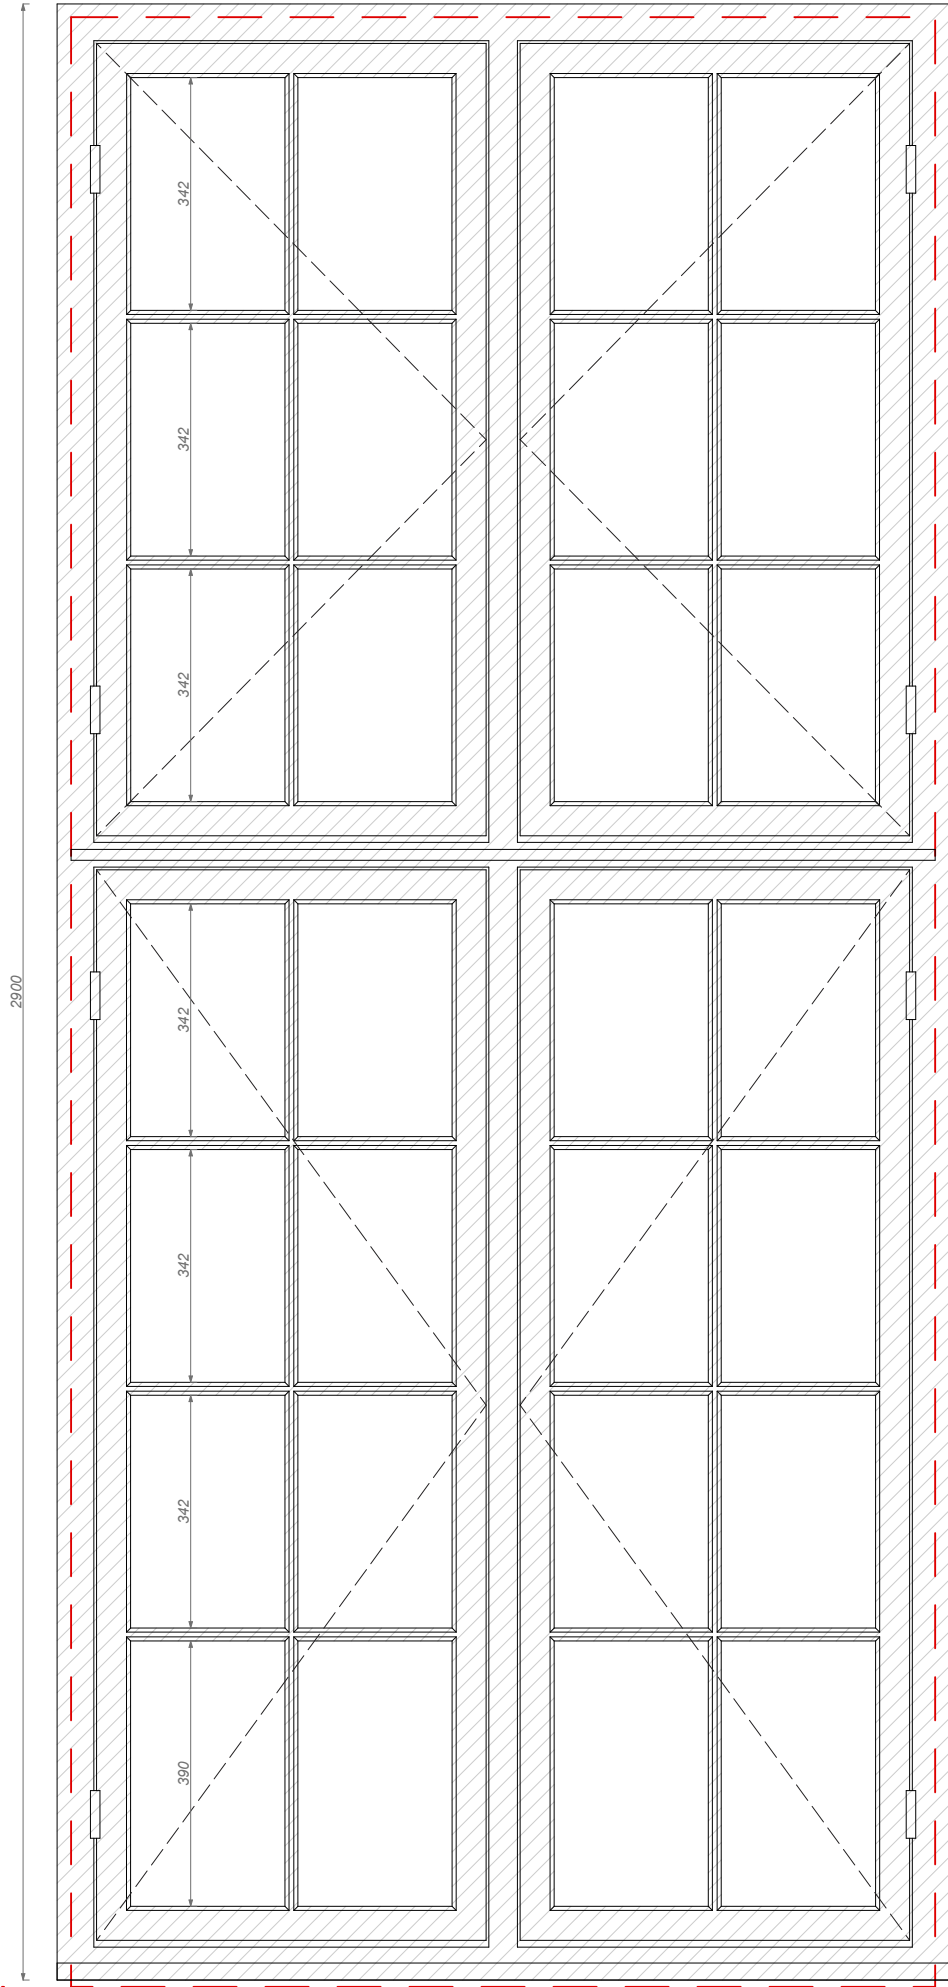

North facade
windows Nr. 1-5, 7-13, 15-27, 29-30 view from outside

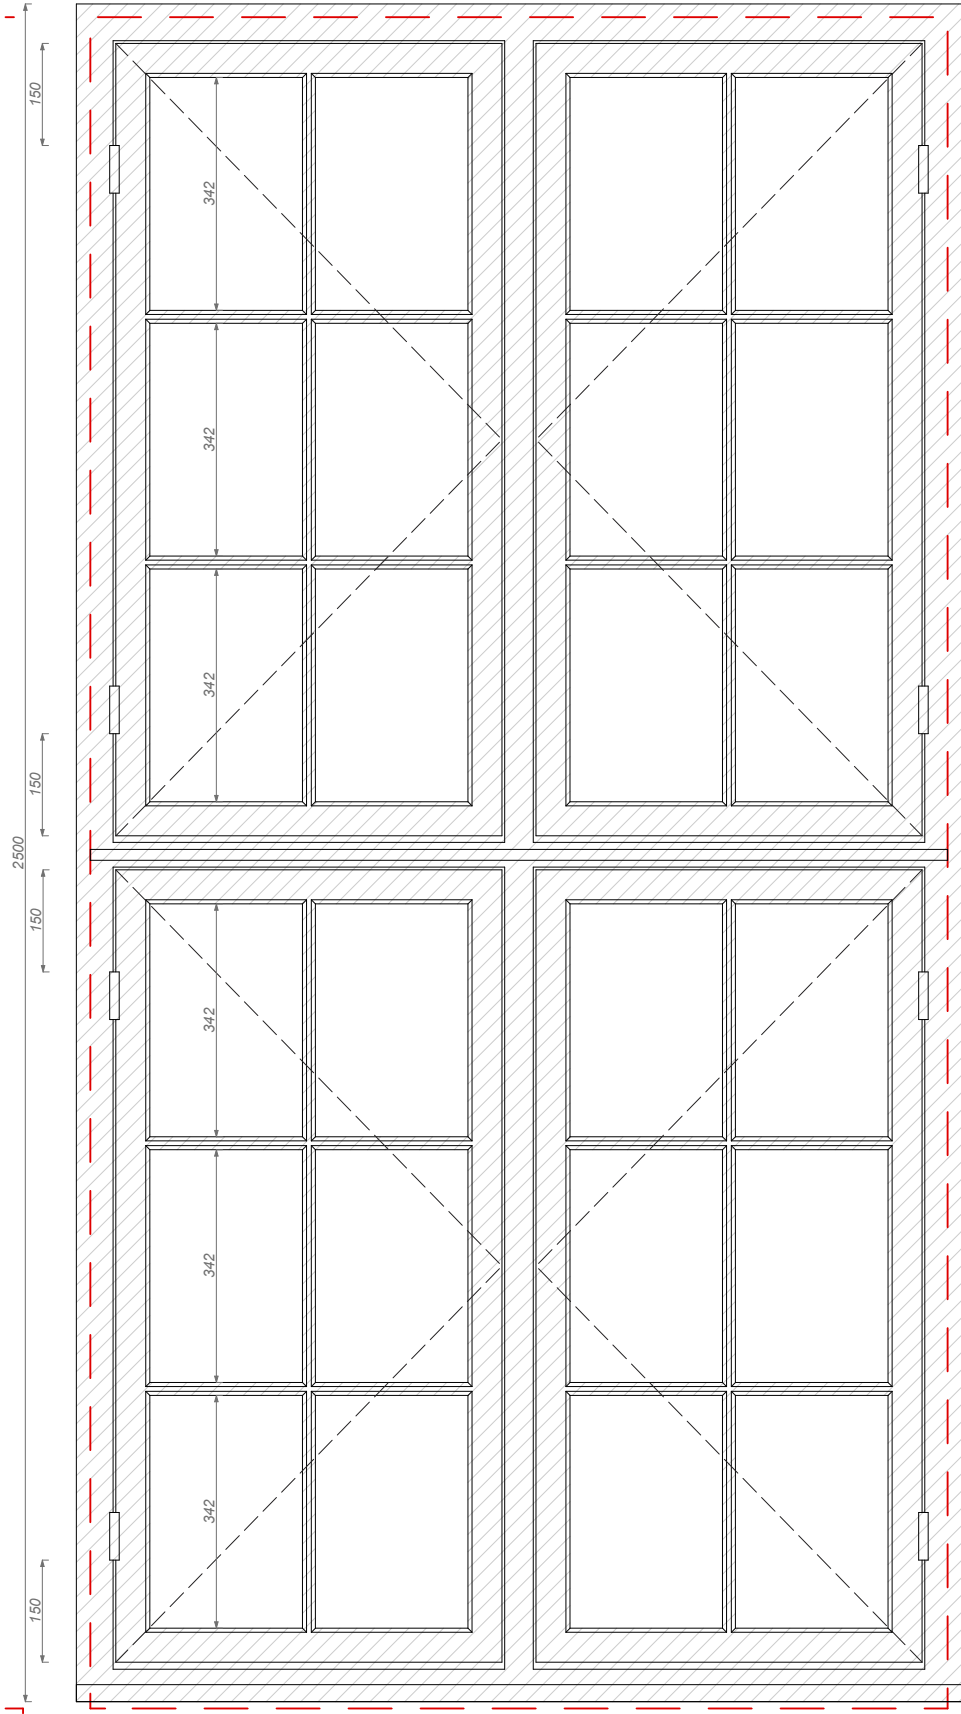

Building	West facade	
Drawing	North and West window comparison	
Project	Restoration of the Ivenack Palace ensemble	
Client	Retzow Immobilien GmbH & Co. KG	
Scale	1 : 10	09.05.2025