




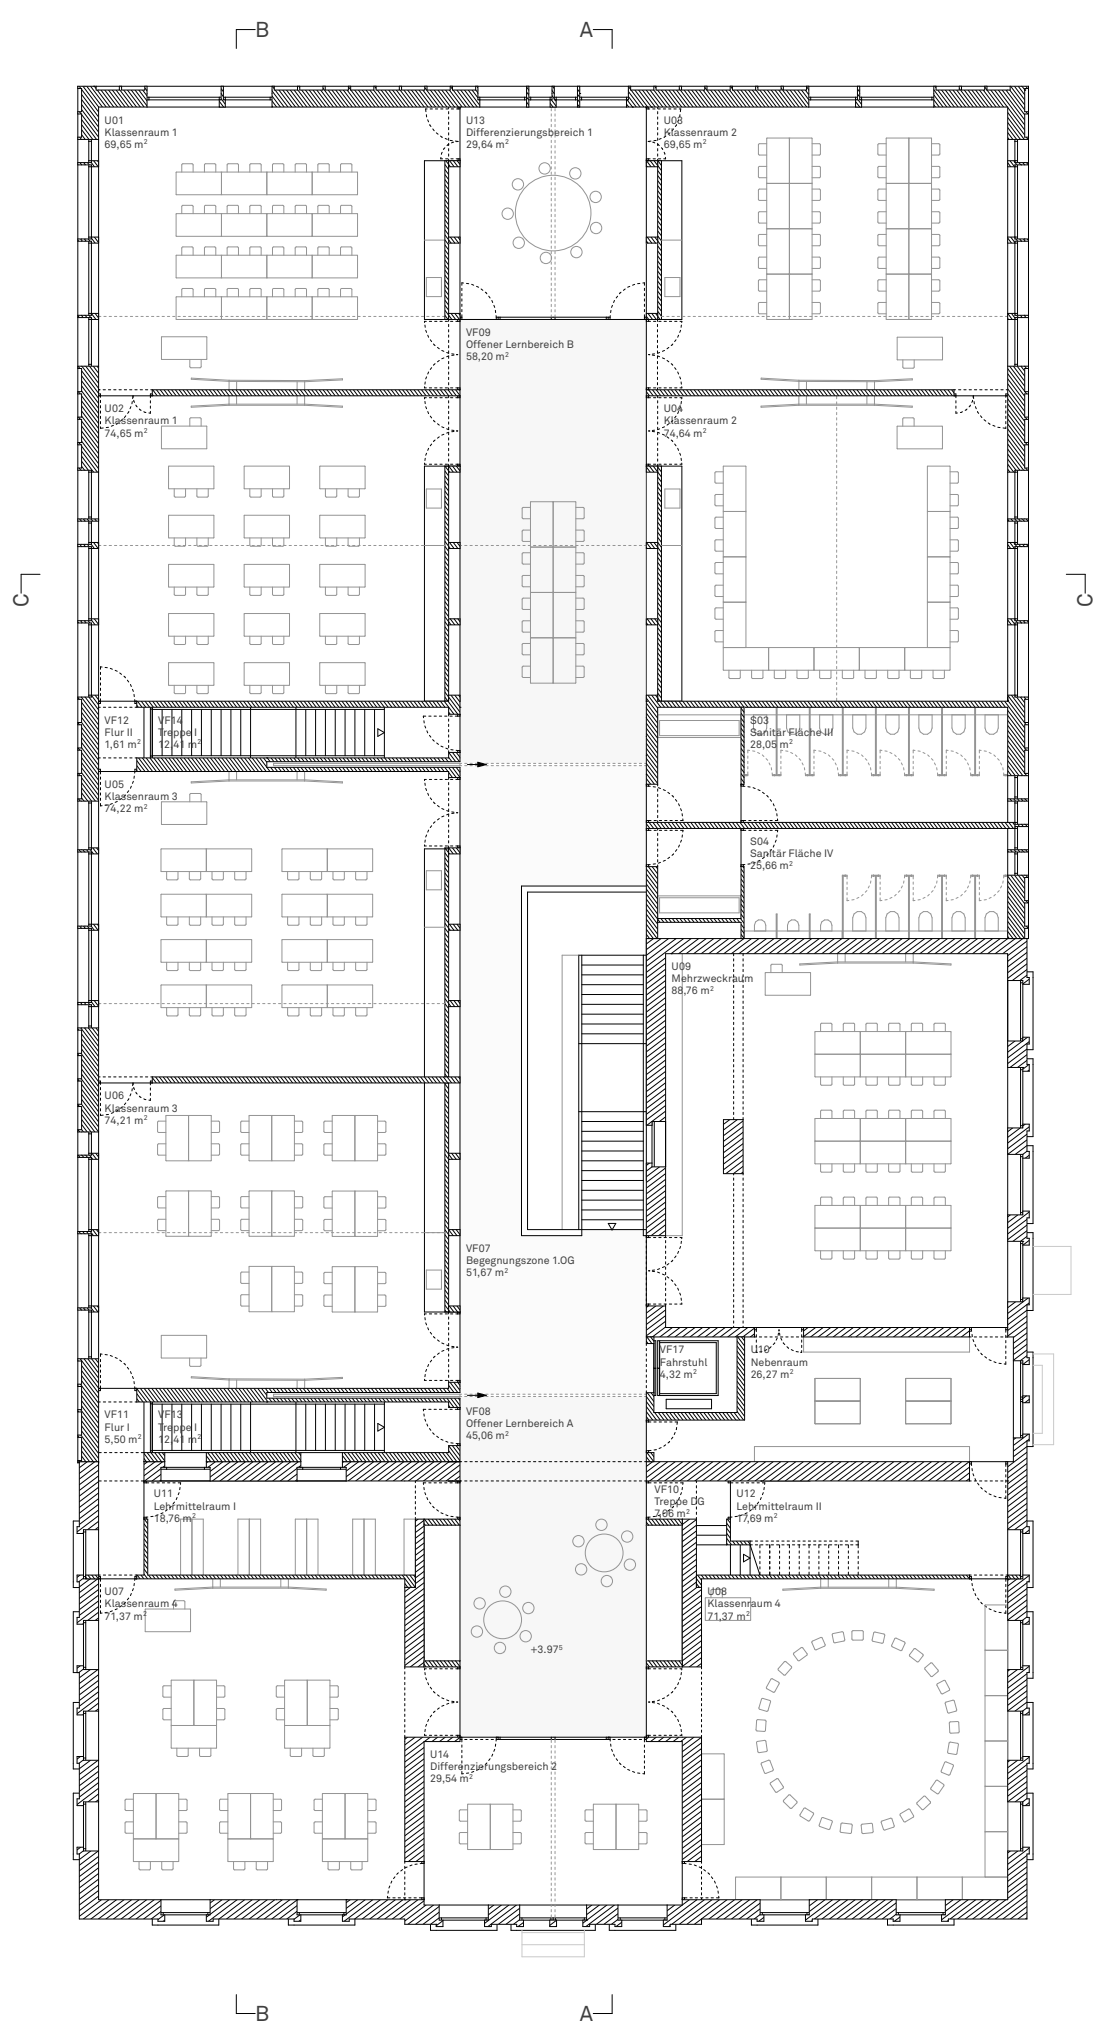

Grundriss 1.0G M 1:200

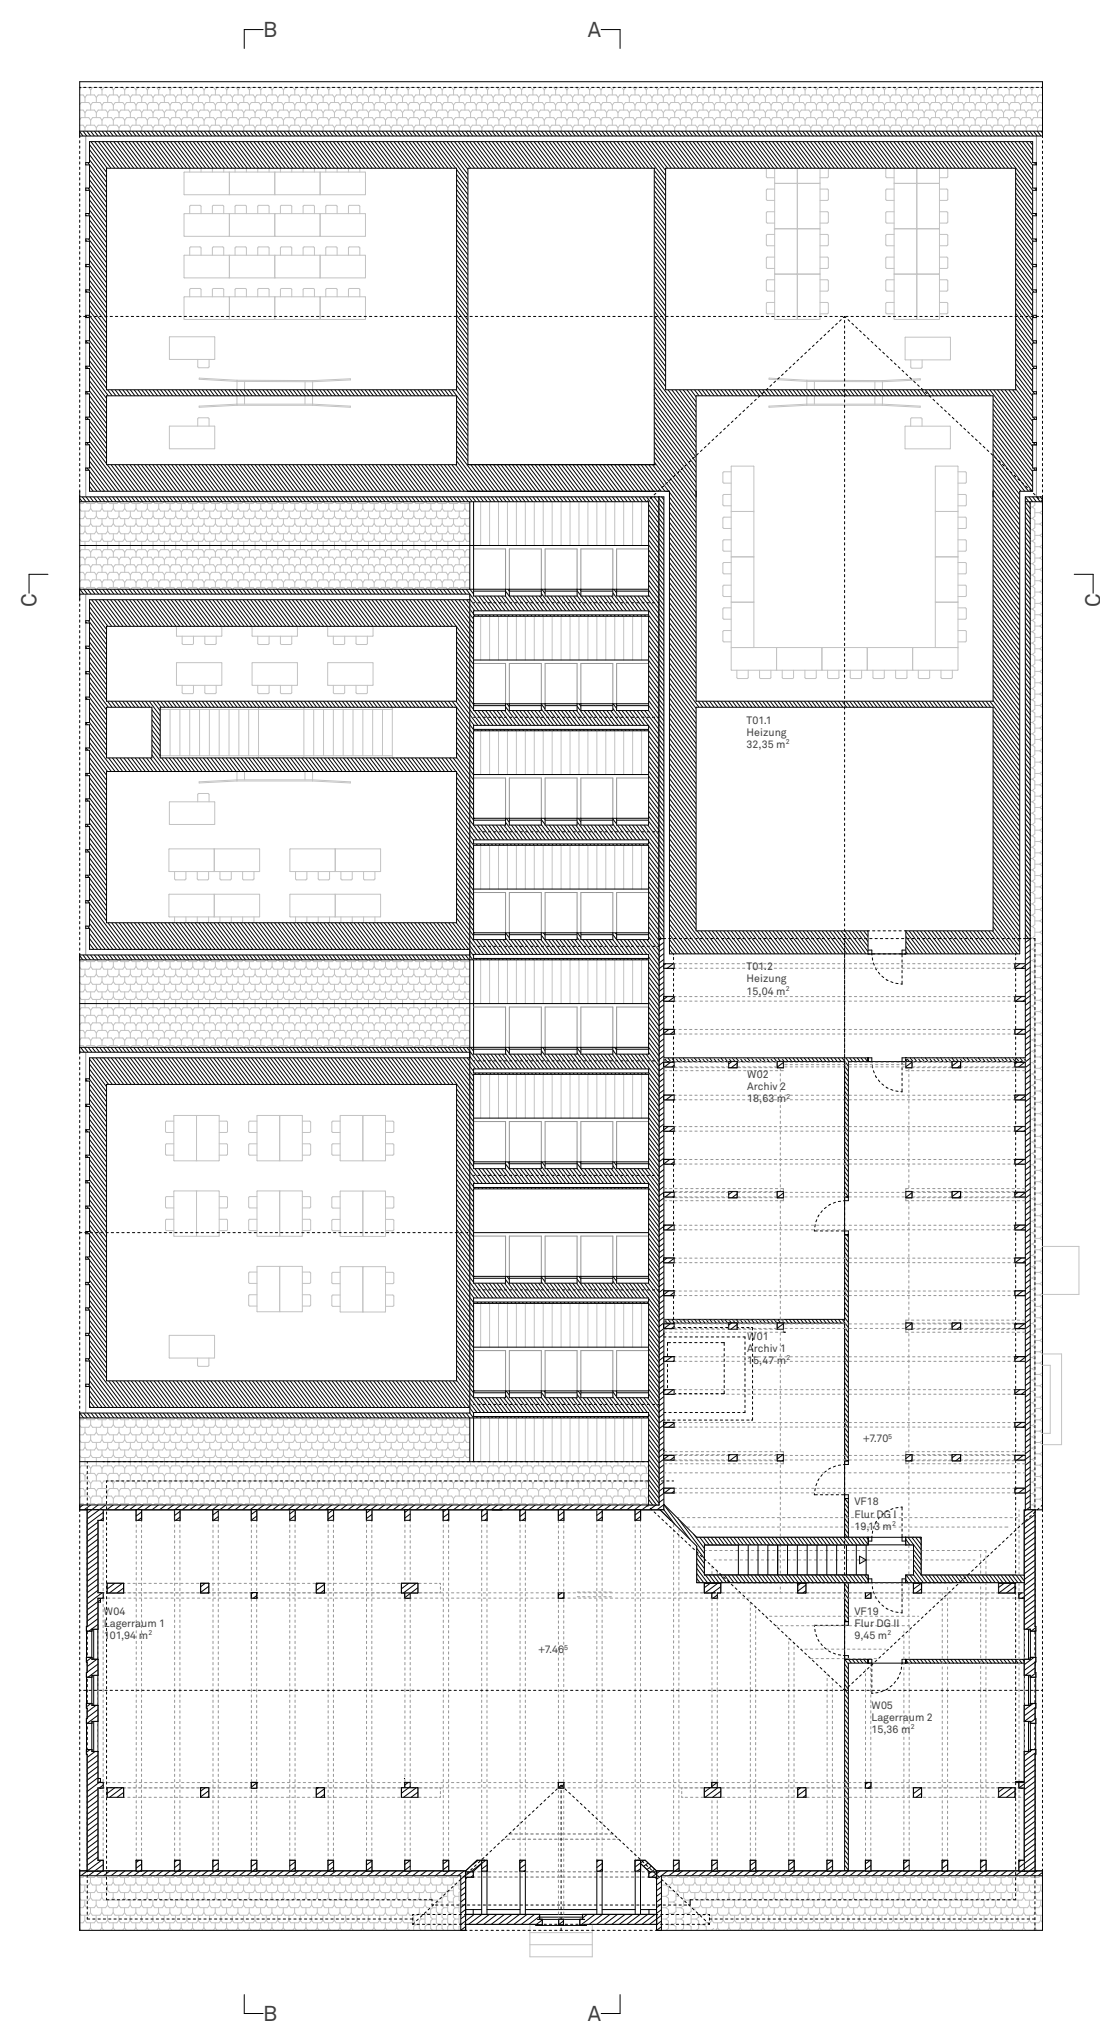

Grundriss DG M 1:200

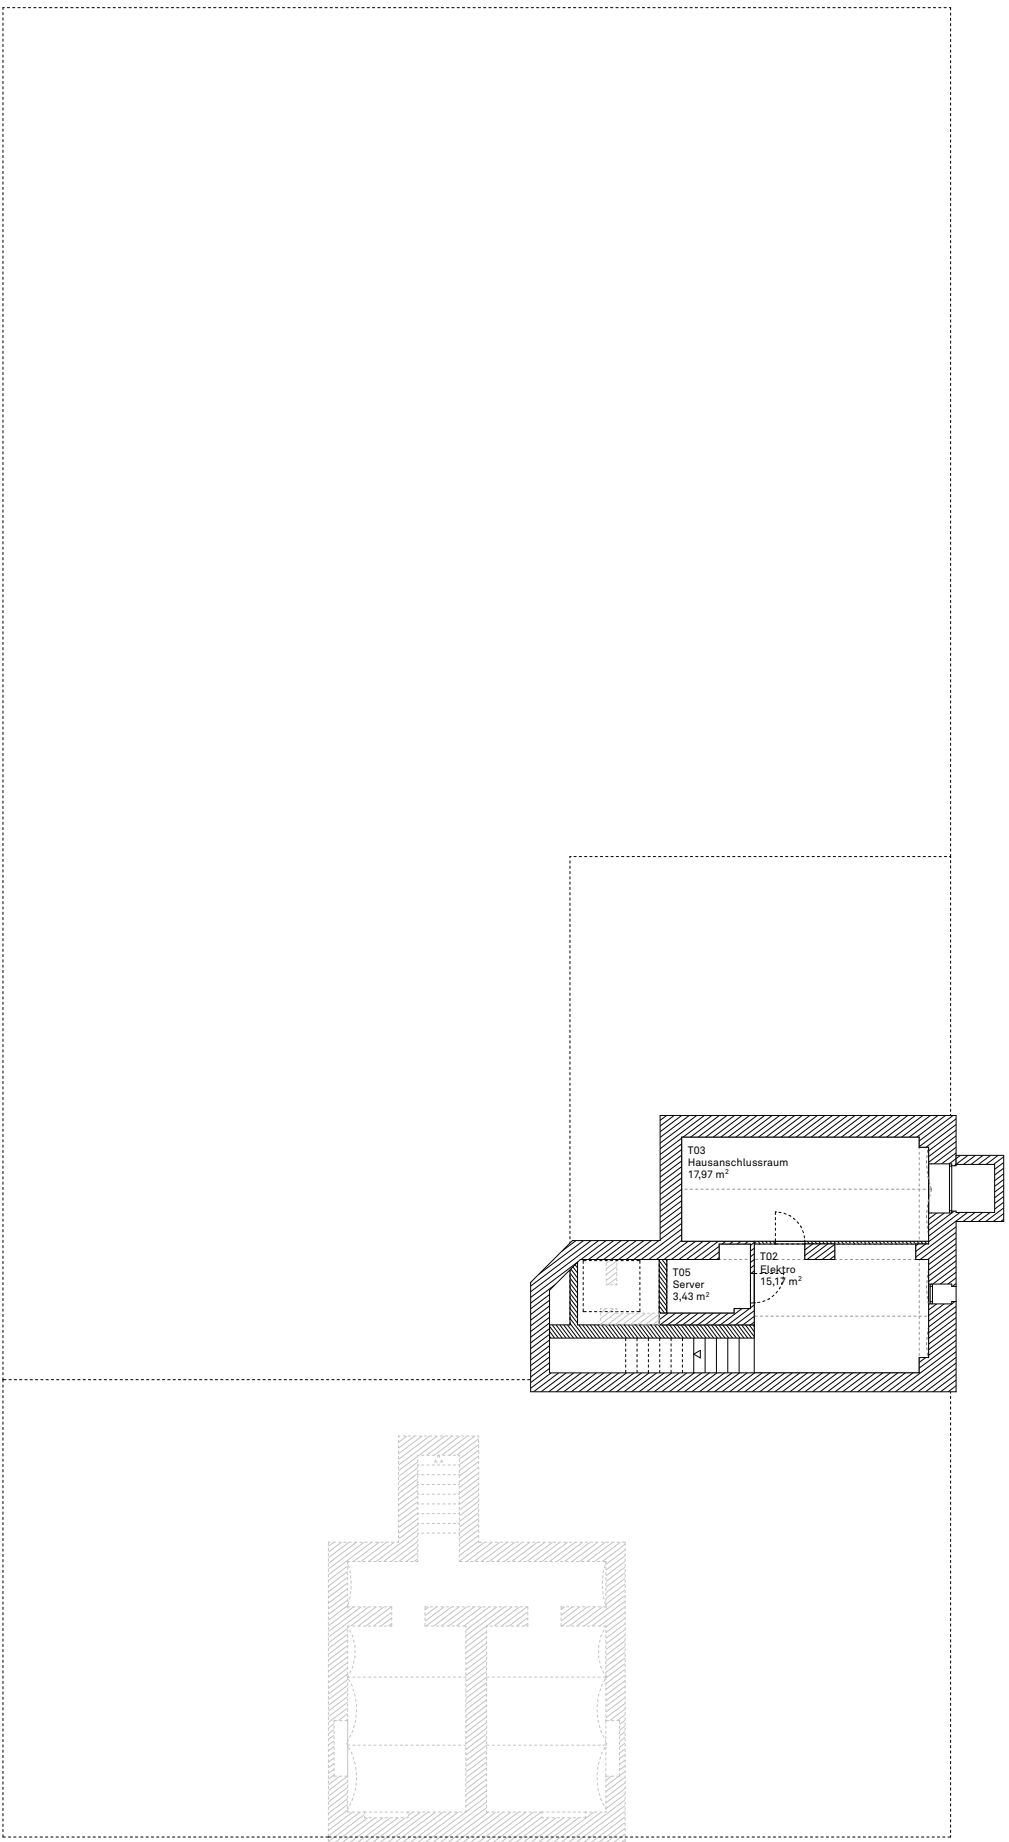

Grundriss UG M 1:200



Grundriss EG M 1:200

