

H = 650,000 m
T = 24,235 m
f = -0,452 m
km 0+069,544
h TS = 212,773 m

H = 600,000 m
T = 30,675 m
f = -0,784 m
km 0+138,464
h TS = 211,183 m


H = 263,892 m
T KNIÉK 10,094 m
km 0+000,000 0,193 m
h TS = 209,964 m 0+010,094
h TS = 209,712 m

H = 250,000 m
T = 4,260 m
f = 0,036 m
km 0+175,653
h TS = 206,523 m

H = 848,018 m
T = 9,484 m
f = 0,053 m
km 0+214,521
h TS = 202,976 m

H = KNICK
km 0+233,295
h TS = 201,683 m

Zeichenerklärung

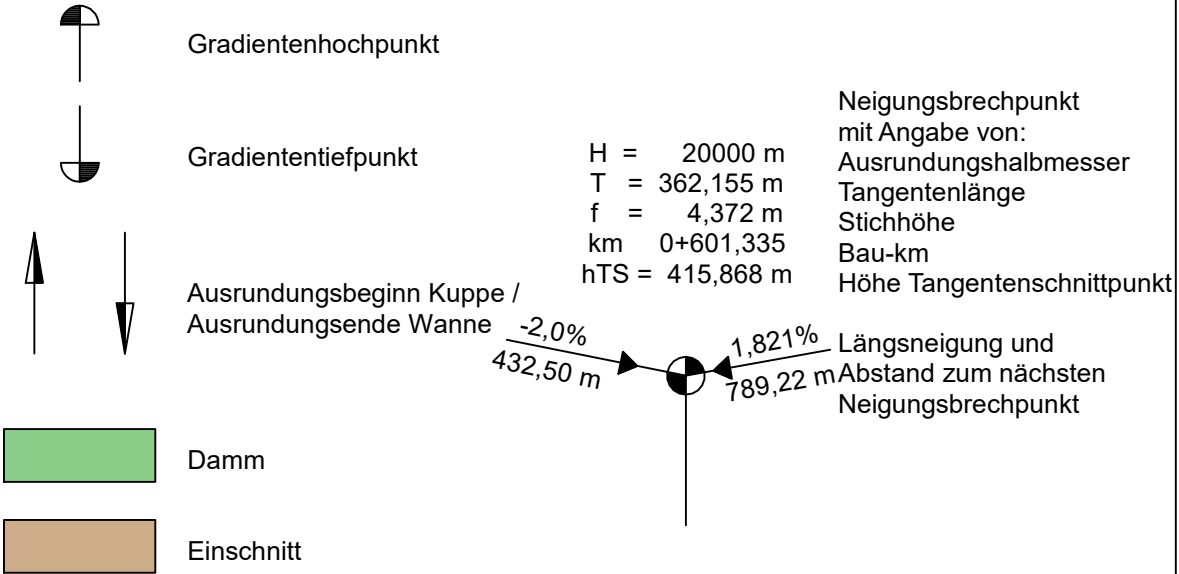

1

Entwurfsbearbeitung:	Datum	Name
 Strabau- Projekt Leipzig GmbH Gesellschaft für Straßenbauprojektierung und Forschung OT Korpitzsch, Nr. 1 04 703 Leipzig	bearbeitet	Tes
	gezeichnet	Tes
	Projektnummer:	0109-14.7
	geprüft	

	bearbeitet
Stadt Leisnig	geprüft
	Projektnummer

Nr.	Art der Änderung	Datum	Zeichen

AUSFÜHRUNGSPLANUNG

Straßenbauverwaltung Stadt Leisnig	Unterlage / Blatt-Nr.: 6 / 1 Höhenplan Teilstrecke 1 Bau-km 0-009,936 - 0+243,666
Straße / Abschn.-Nr. / Station: bis	Maßstab: 1:500/50
PROJIS-Nr.:	
Breite Gasse in Leisnig	
Bau-km bis	
aufgestellt:	
Leisnig, den	

