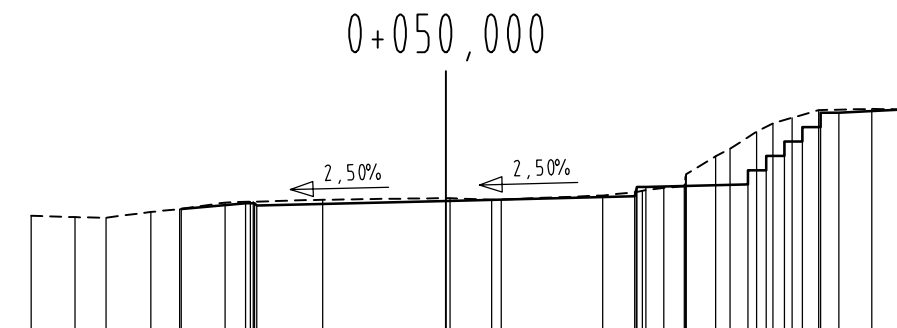
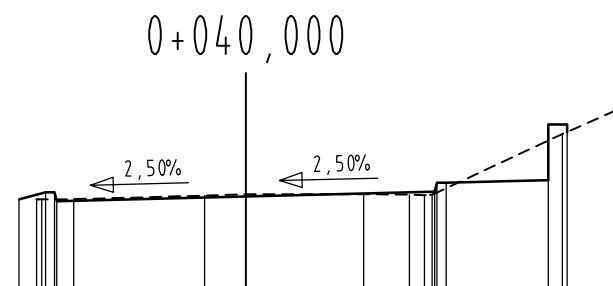
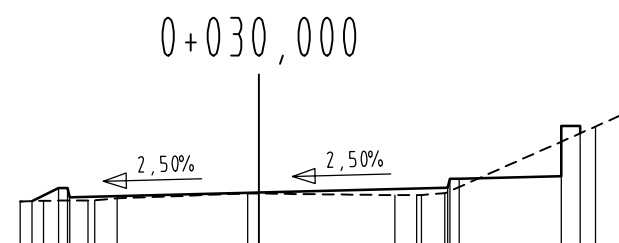
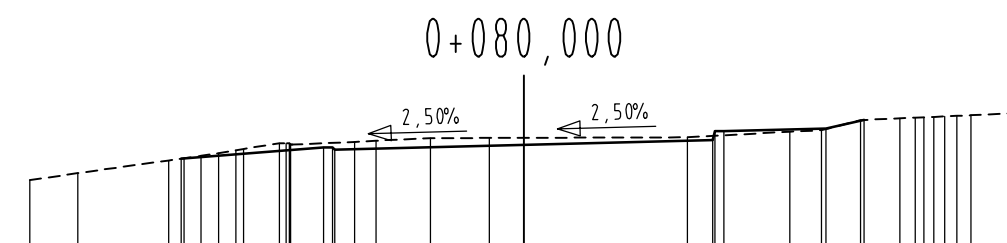
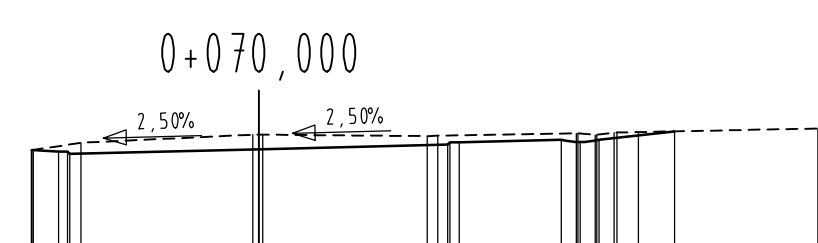
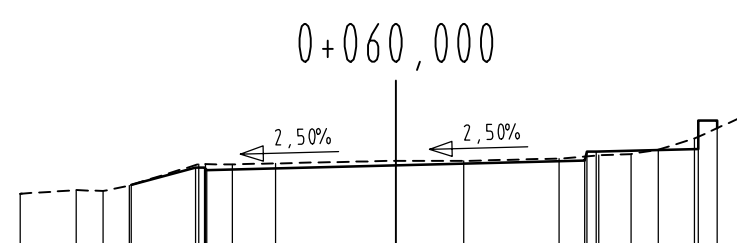
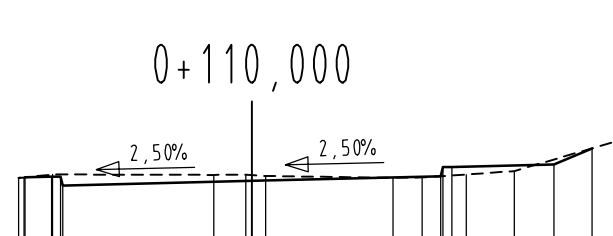
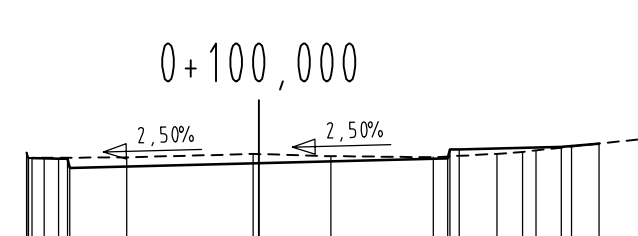
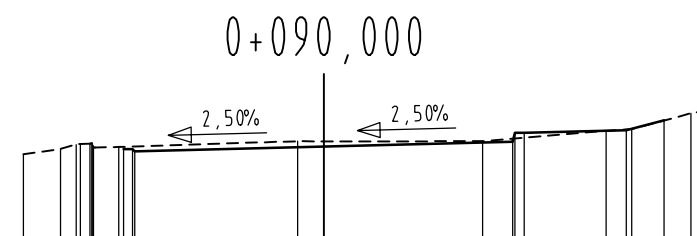
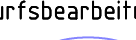
[illegible][illegible][illegible][illegible]

STATION	
0+000,000	0+010,000
0+020,000	0+030,000
0+040,000	0+050,000
0+060,000	0+070,000
0+080,000	0+090,000
0+100,000	0+110,000

Entwurfsbearbeitung:		<table><tr><td></td><td>Datum</td><td>Name</td></tr><tr><td>bearbeitet</td><td>28.02.2025</td><td>Tes</td></tr><tr><td>gezeichnet</td><td>28.02.2025</td><td>Tes</td></tr><tr><td>Projektnummer:</td><td colspan="2">0109-14.7</td></tr><tr><td>geprüft</td><td colspan="2"></td></tr></table>			Datum	Name	bearbeitet	28.02.2025	Tes	gezeichnet	28.02.2025	Tes	Projektnummer:	0109-14.7		geprüft		
	Datum	Name																
bearbeitet	28.02.2025	Tes																
gezeichnet	28.02.2025	Tes																
Projektnummer:	0109-14.7																	
geprüft																		
		Strabag – Projekt Leipzig GmbH Gesellschaft für Straßenbauprojektierung und Forschung																
OT Kopitzsch, Nr. 1 04 703 Leipzig		Tel: (034321) 6288-0 Fax: (034321) 6288-19																

 Stadt Leisnig	bearbeitet
	geprüft Projektnummer

Nr.	Art der Änderung	Datum	Zeichen

AUSFÜHRUNGSPLANUNG

Straßenbauverwaltung Stadt Leisnig		Unterlage / Blatt-Nr.: 14.2 / 1 Querprofile	
Straße / Abschn.-Nr. / Station: bis		Maßstab: 1:100	
PROJIS-Nr.:			
Breite Gasse in Leisnig Bau-km bis			
aufgestellt:			
Leisnig _____, den _____			