




M = 1:100
NHN 210,00

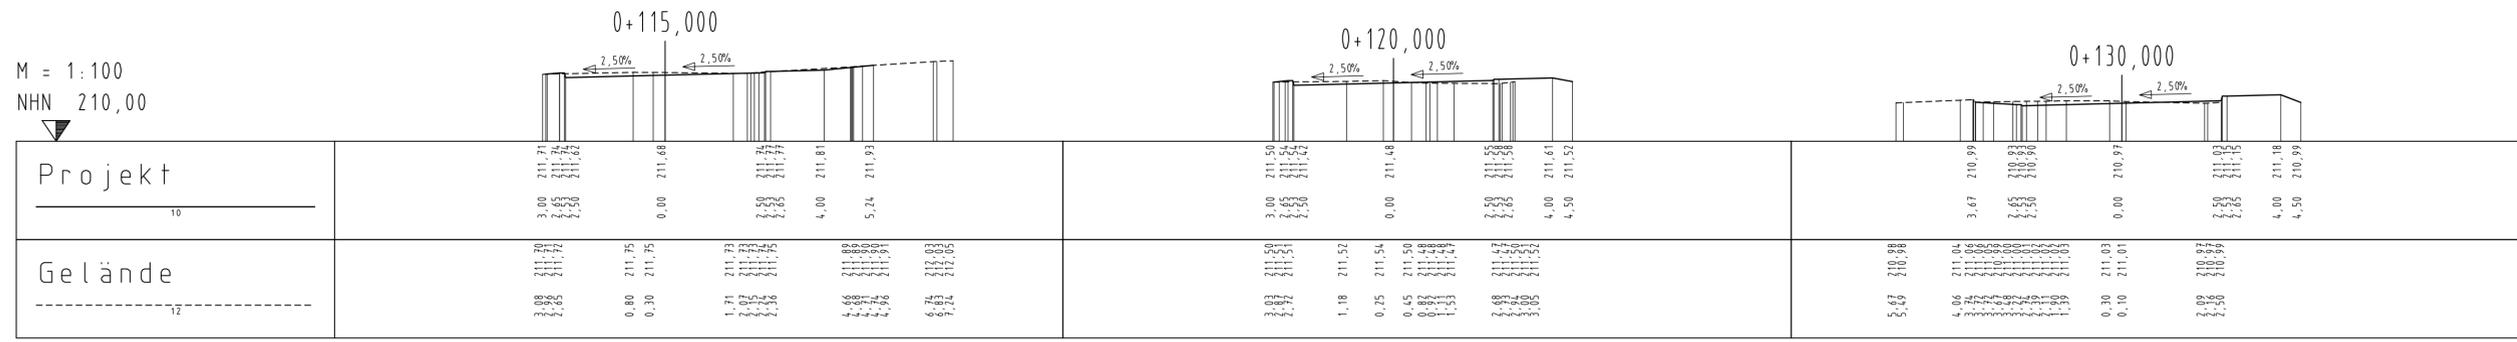


M = 1:100
NHN 207,00

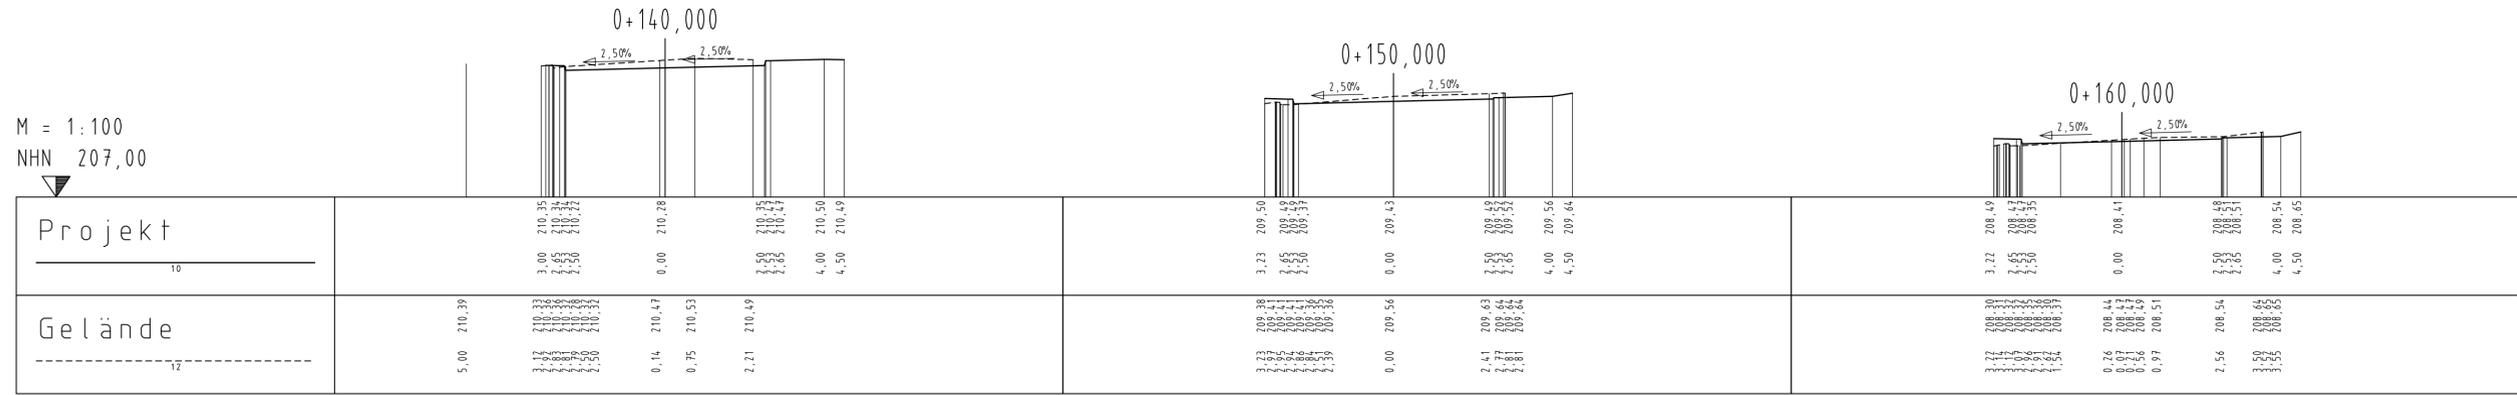

M = 1:100
NHN 205,00

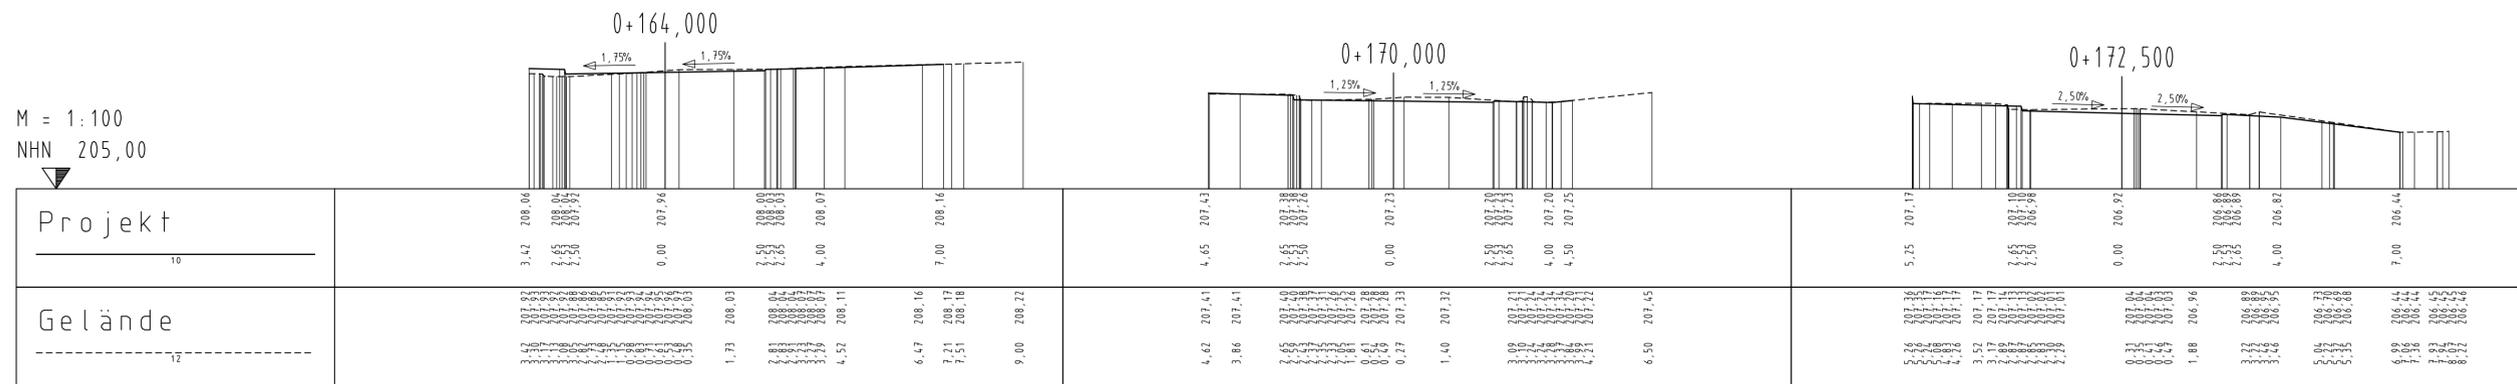

M = 1:100
NHN 203,00

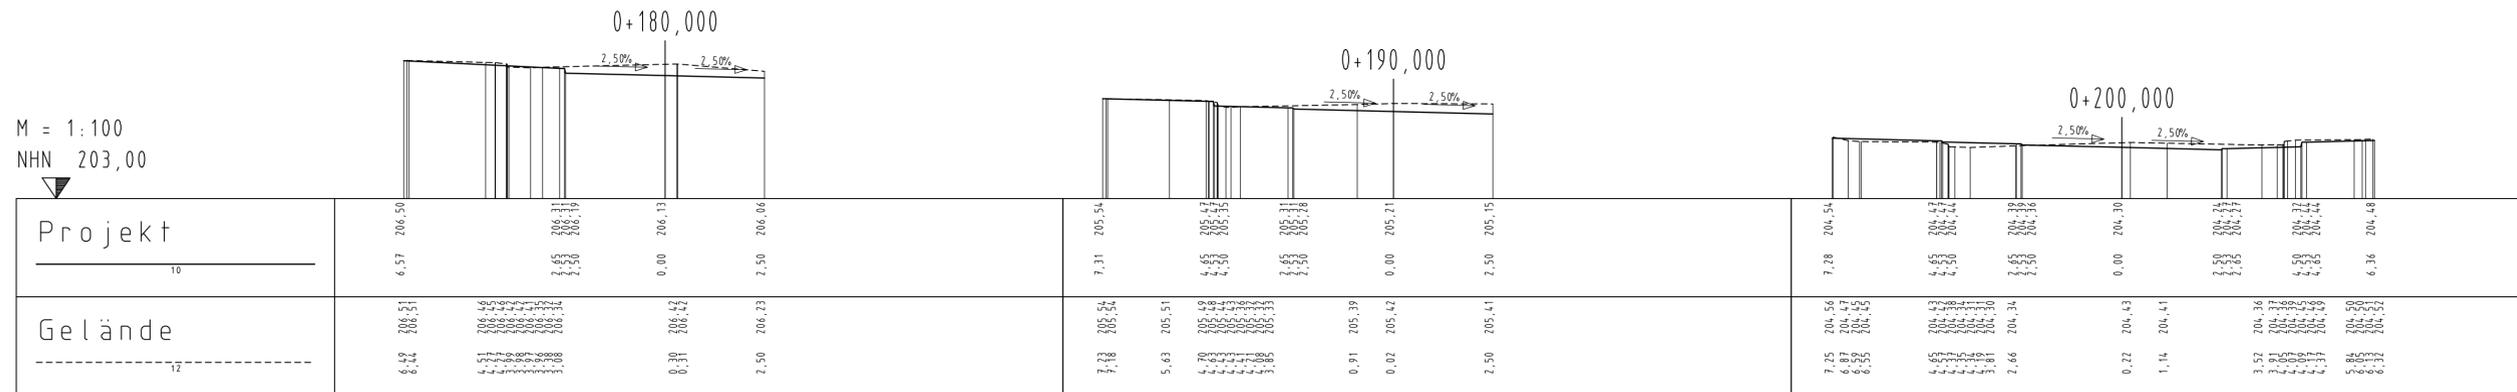

STATION
 0+115,000 0+120,000
 0+130,000 0+140,000
 0+150,000 0+160,000
 0+164,000 0+170,000
 0+172,500 0+180,000
 0+190,000 0+200,000

Entwurfsbearbeitung:  Strabau- Projekt Leipzig GmbH Gesellschaft für Straßenbauprojektierung und Forschung DT Korpitzsch, Nr. 1 04 703 Leisnig	Date	Name	
	bearbeitet	28.02.2025	Tes
	gezeichnet	28.02.2025	Tes
	geprüft	Projektnummer: 0109-14.7	

 Stadt Leisnig	bearbeitet
	geprüft
	Projektnummer

Nr.	Art der Änderung	Datum	Zeichen

AUSFÜHRUNGSPLANUNG

Straßenbauverwaltung Stadt Leisnig Straße / Abschn.-Nr. / Station: bis PROJIS-Nr.:	Unterlage / Blatt-Nr.: 14.2 / 2 Querprofile Maßstab: 1:100
--	---

Breite Gasse in Leisnig Bau-km bis	
aufgestellt:	
Leisnig	den