
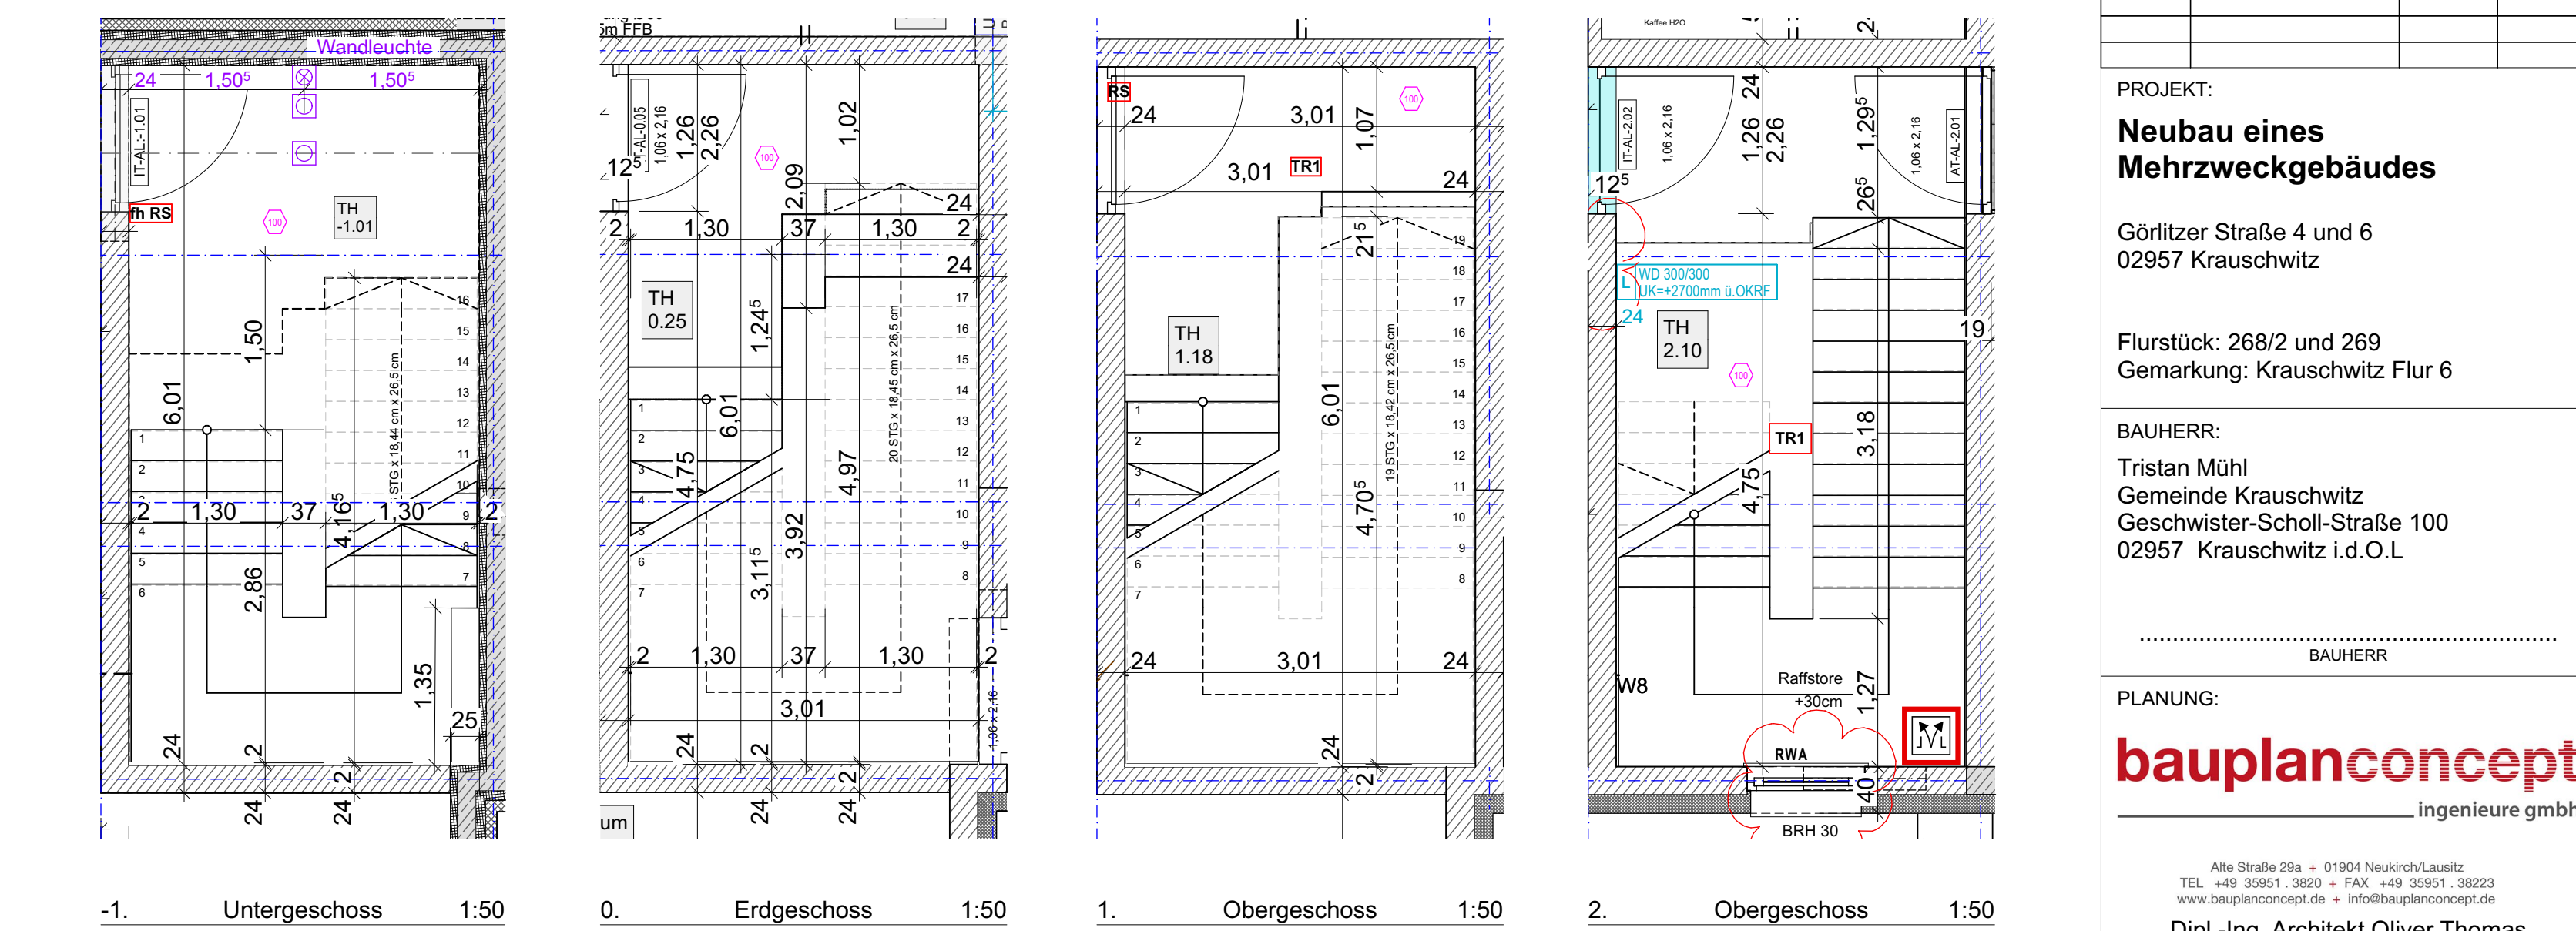
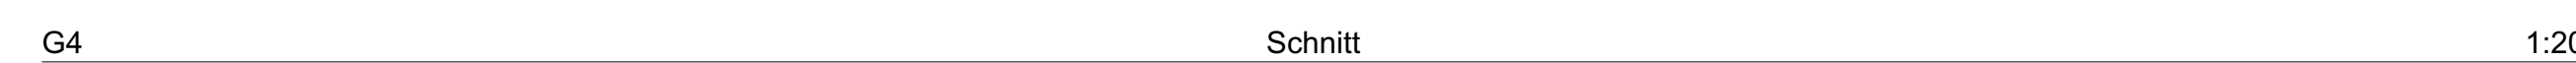


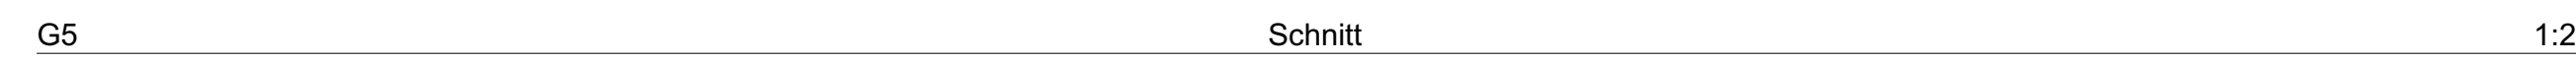

MA/STAB: 1:20, 1:10, 1:50	BLATTGRÖßE: 1189mmx841mm	BEARBEITER: J. Richter
ERSTELLT: 14.05.2025	PLAN-NR: 2022-073_5_ARC_25	