
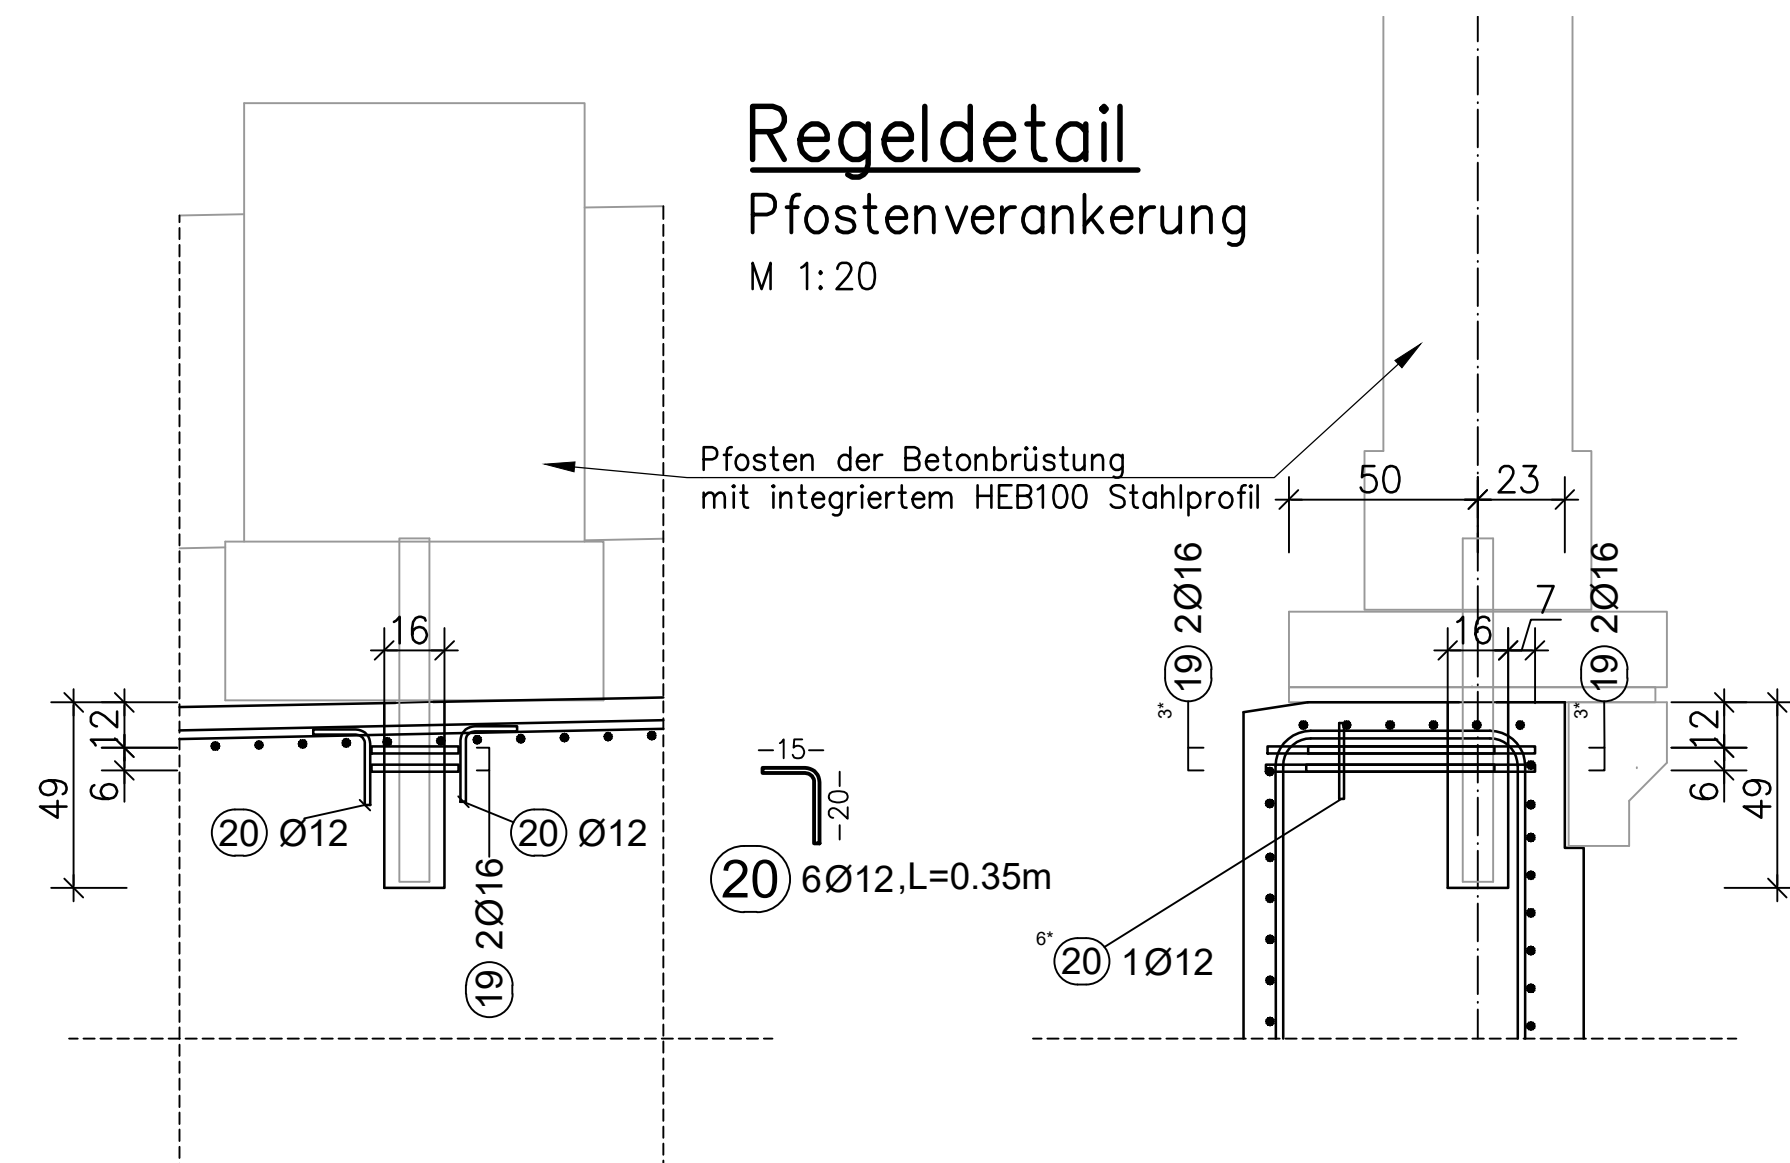
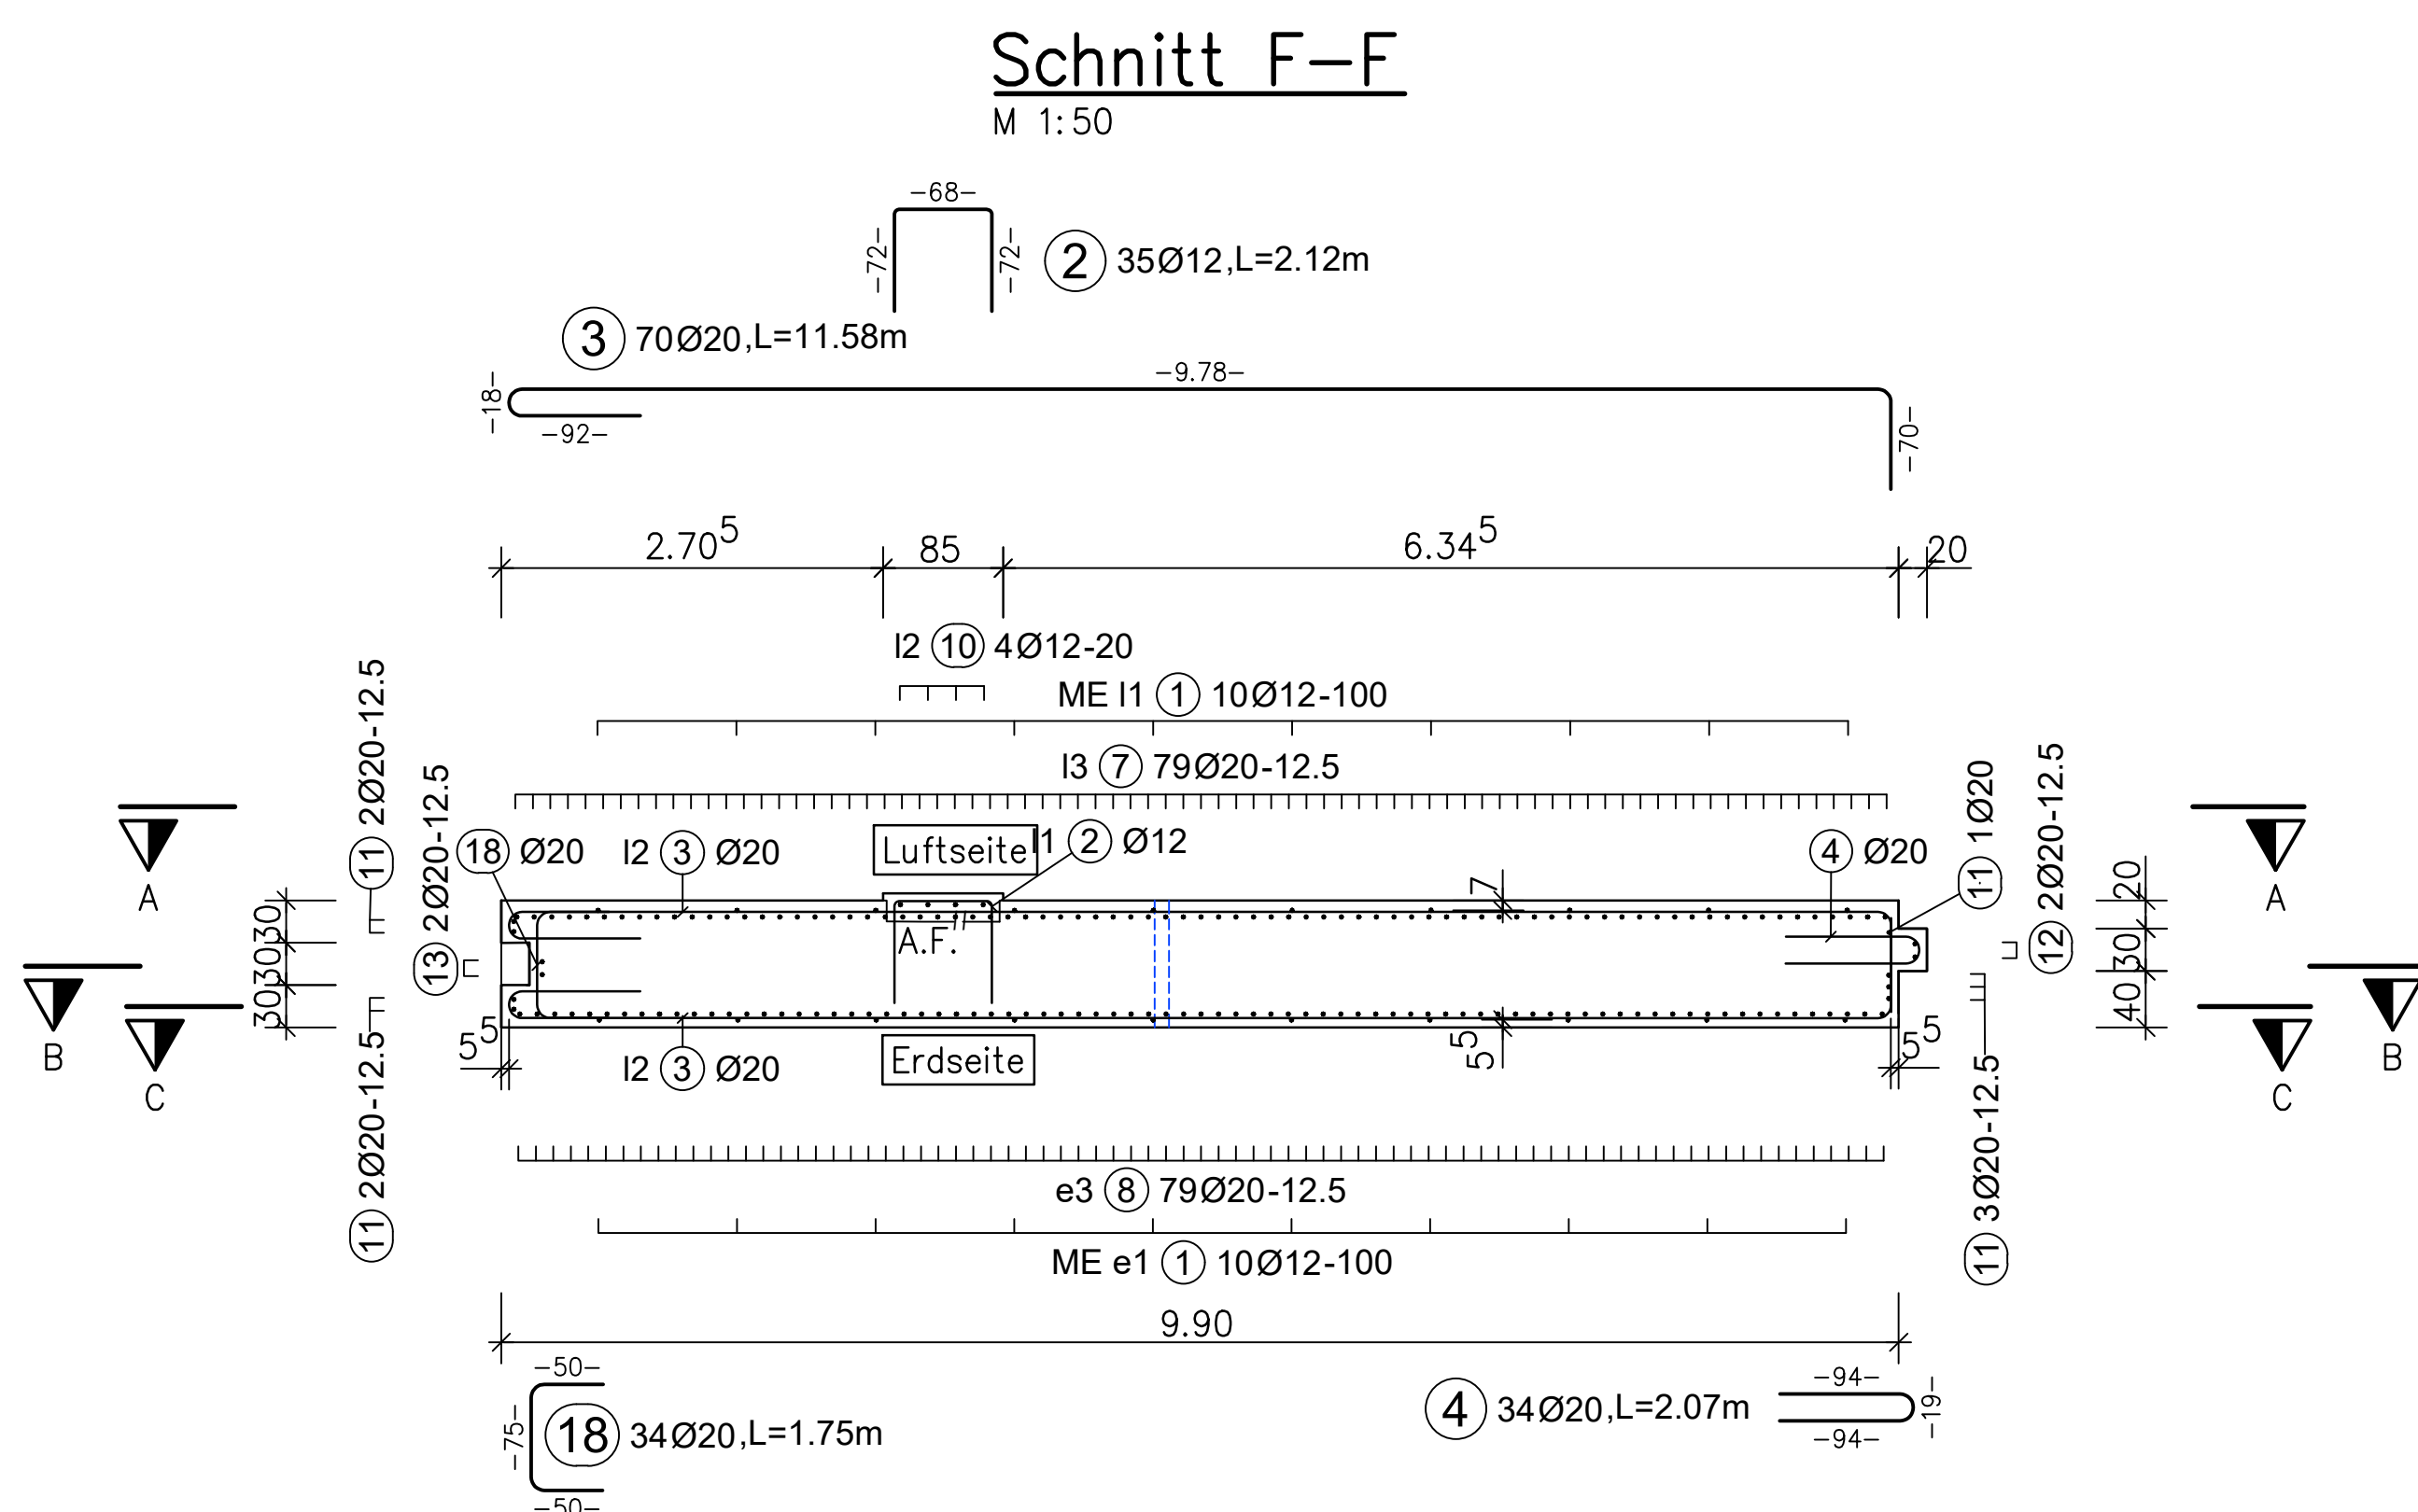
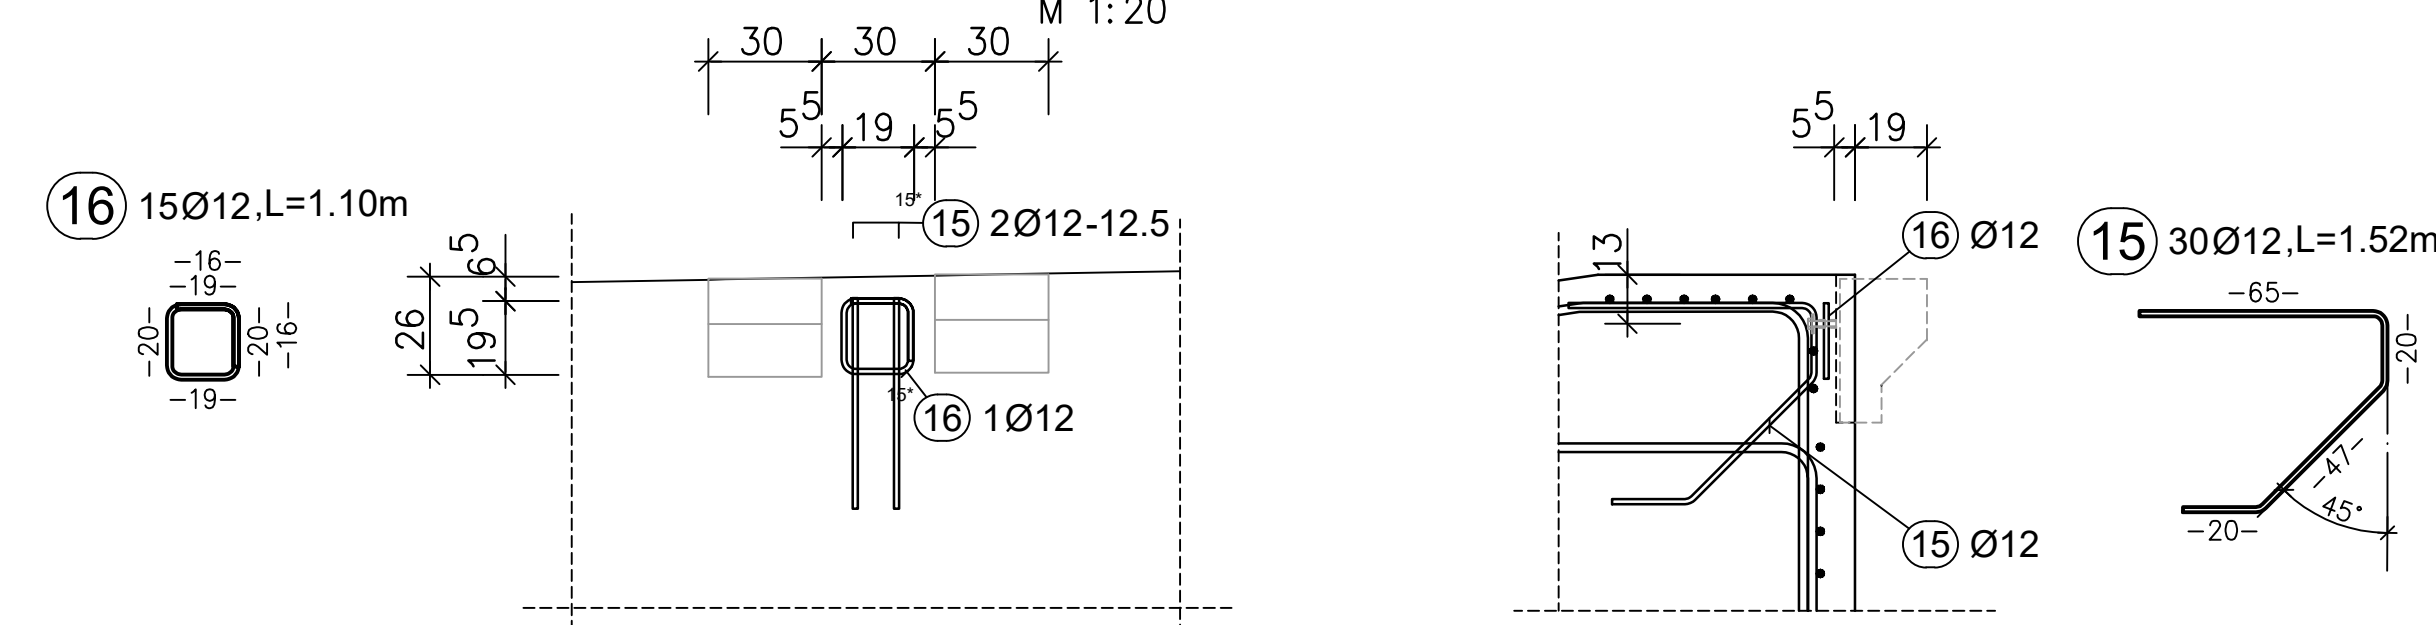
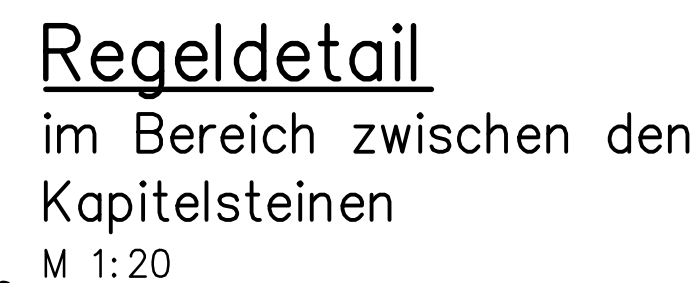
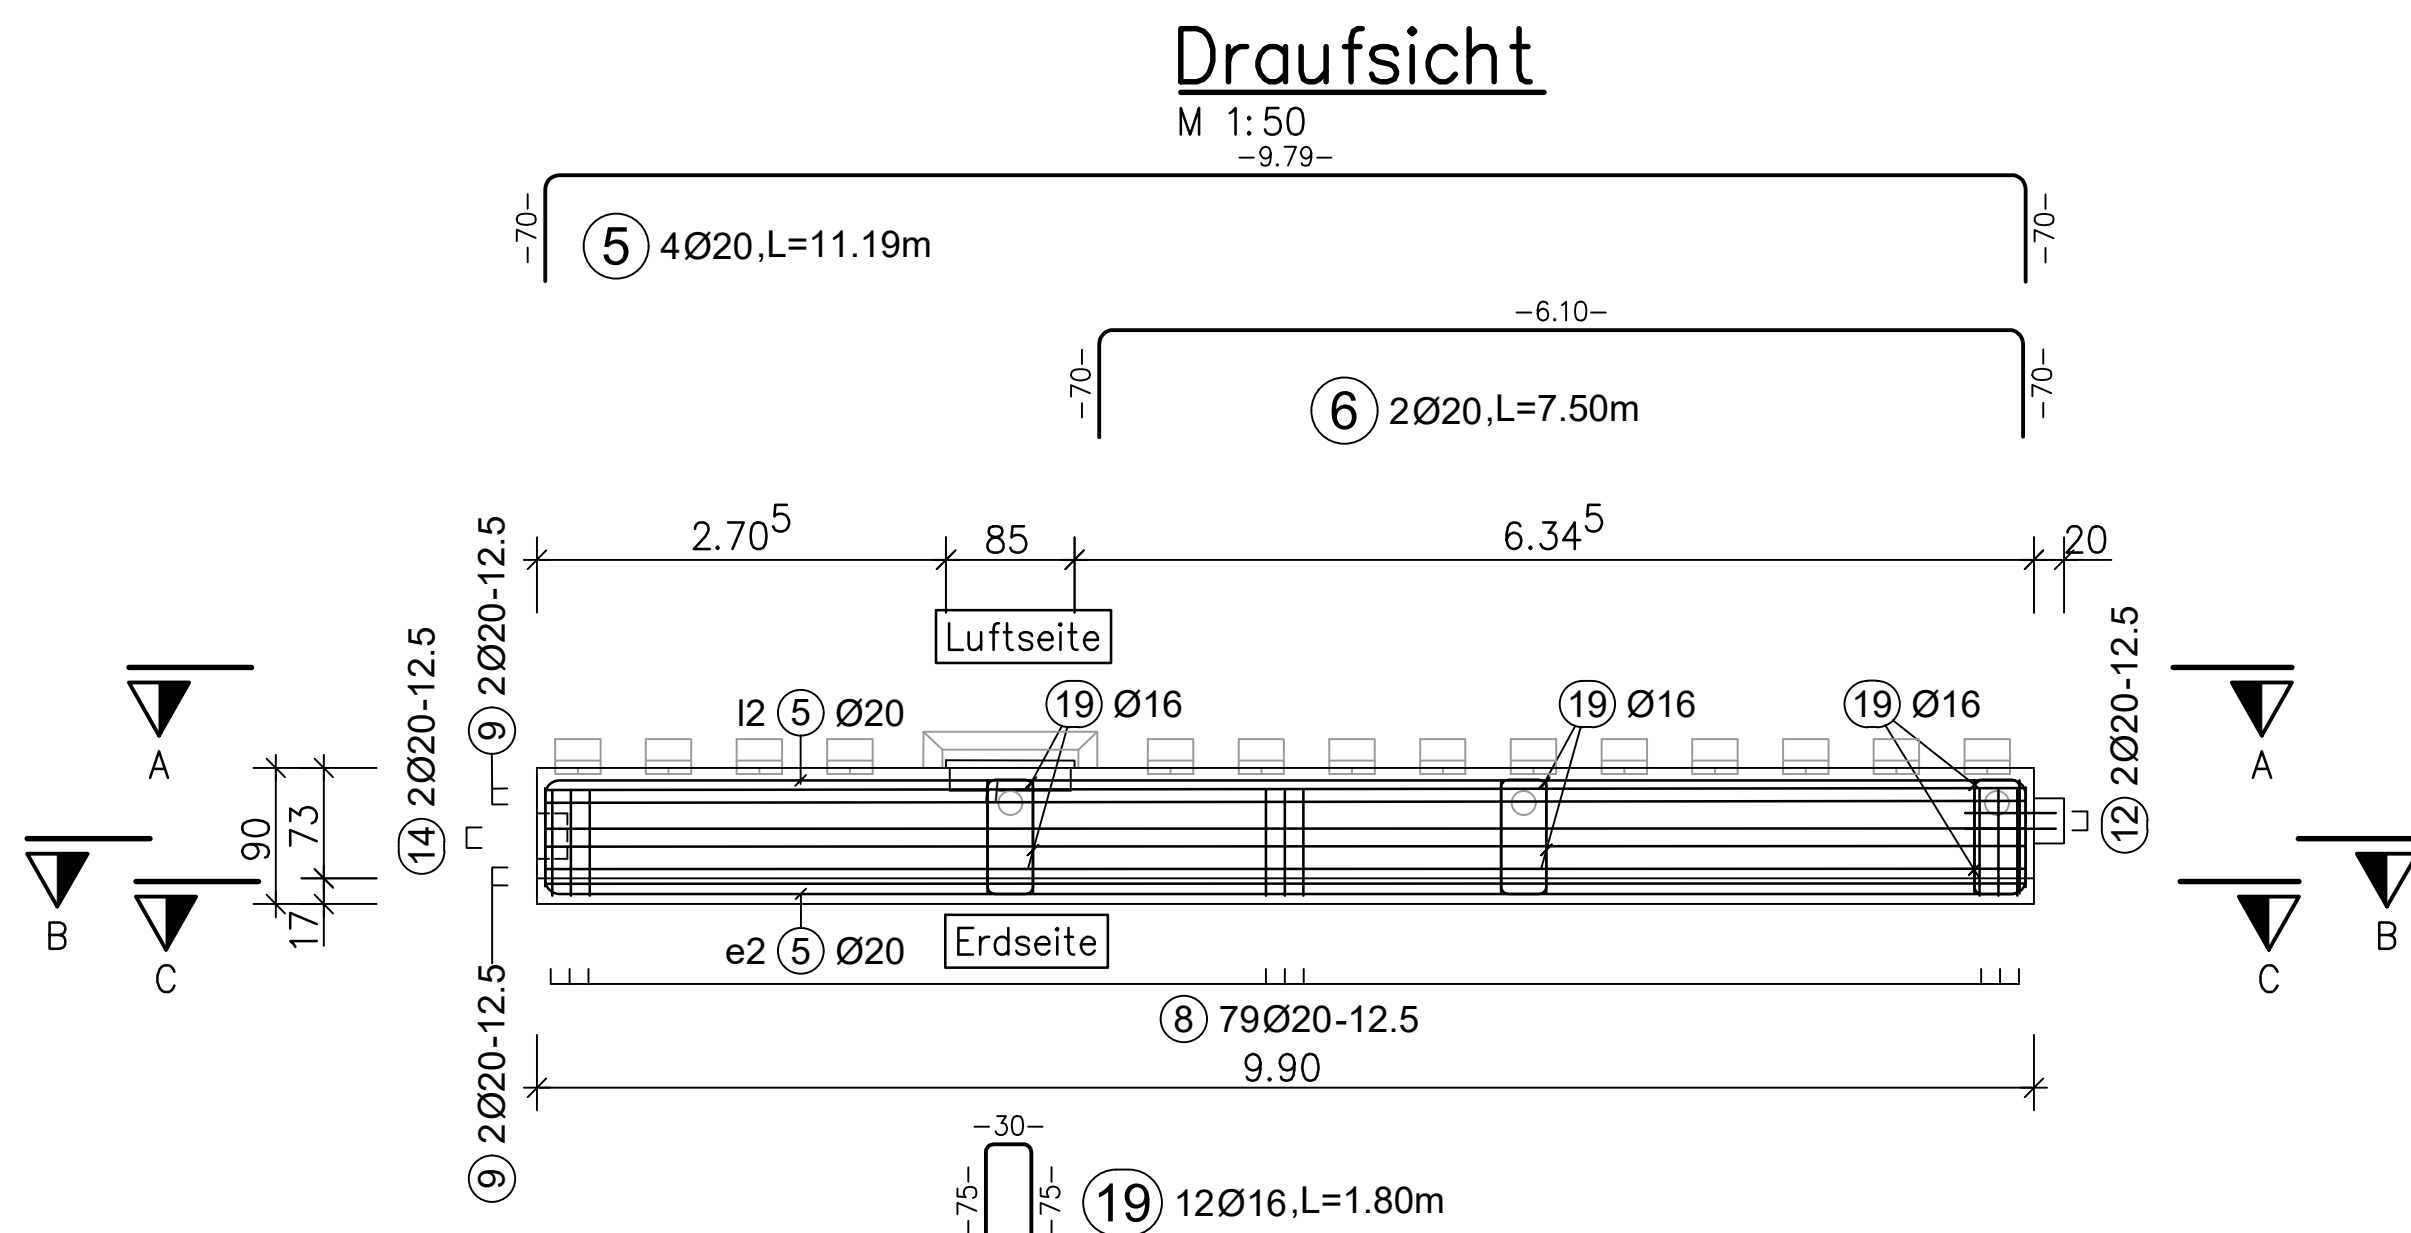
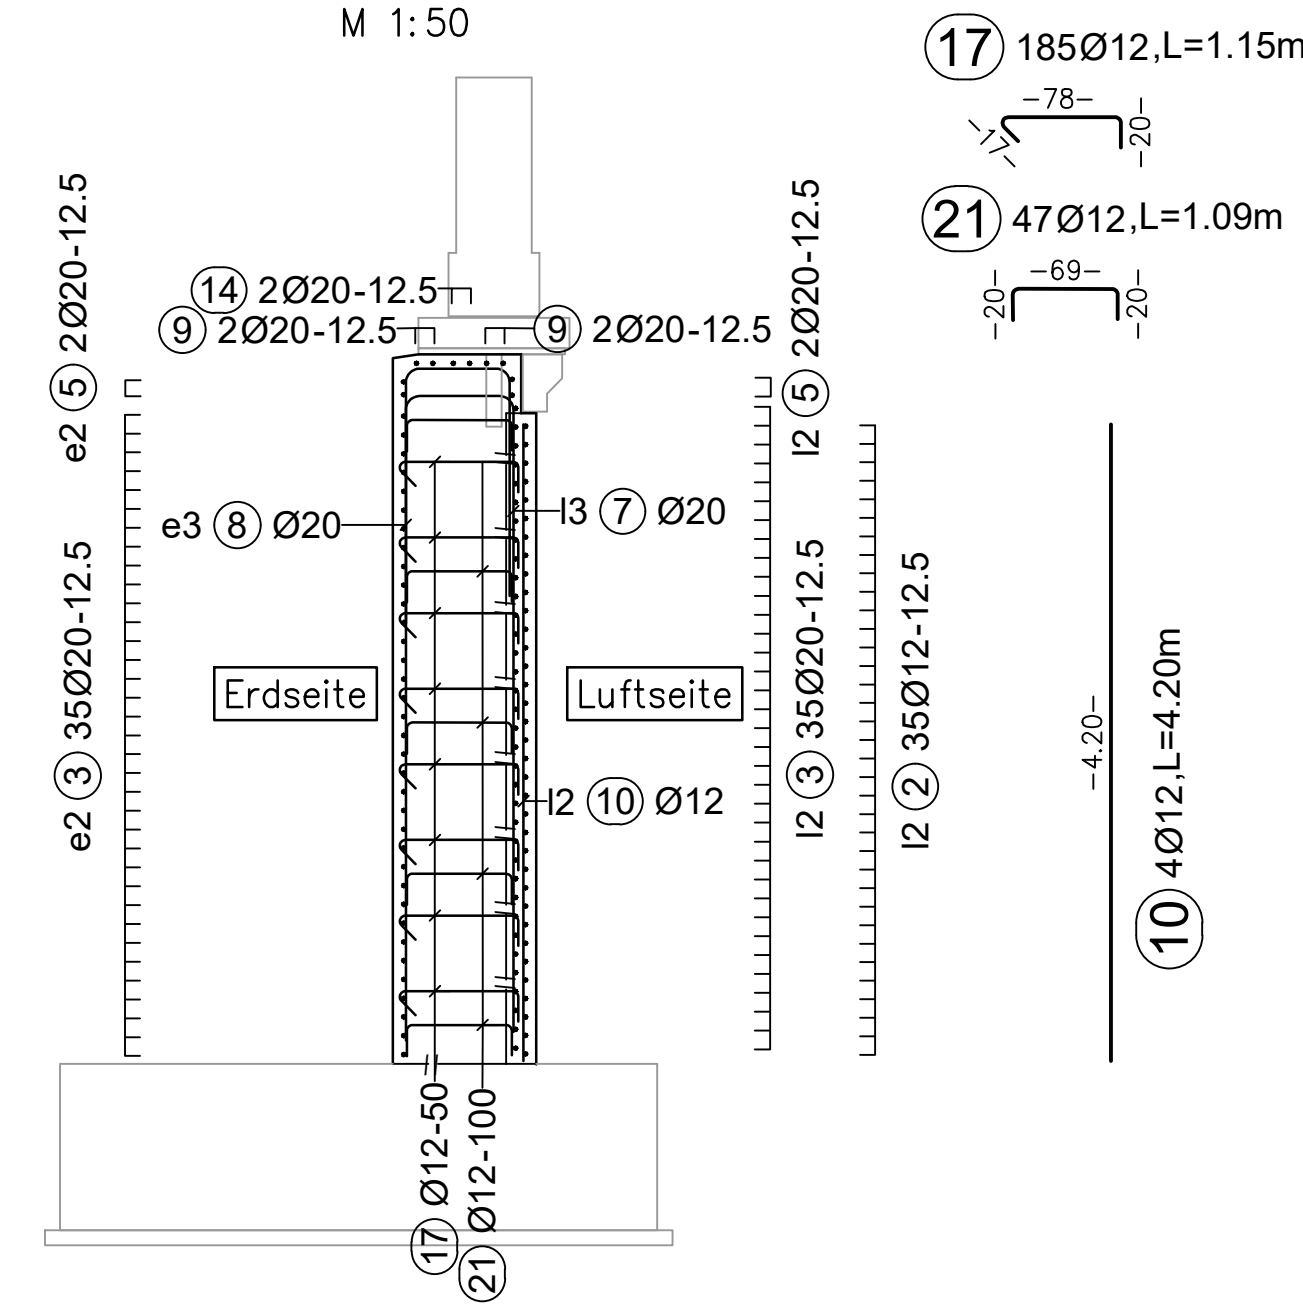
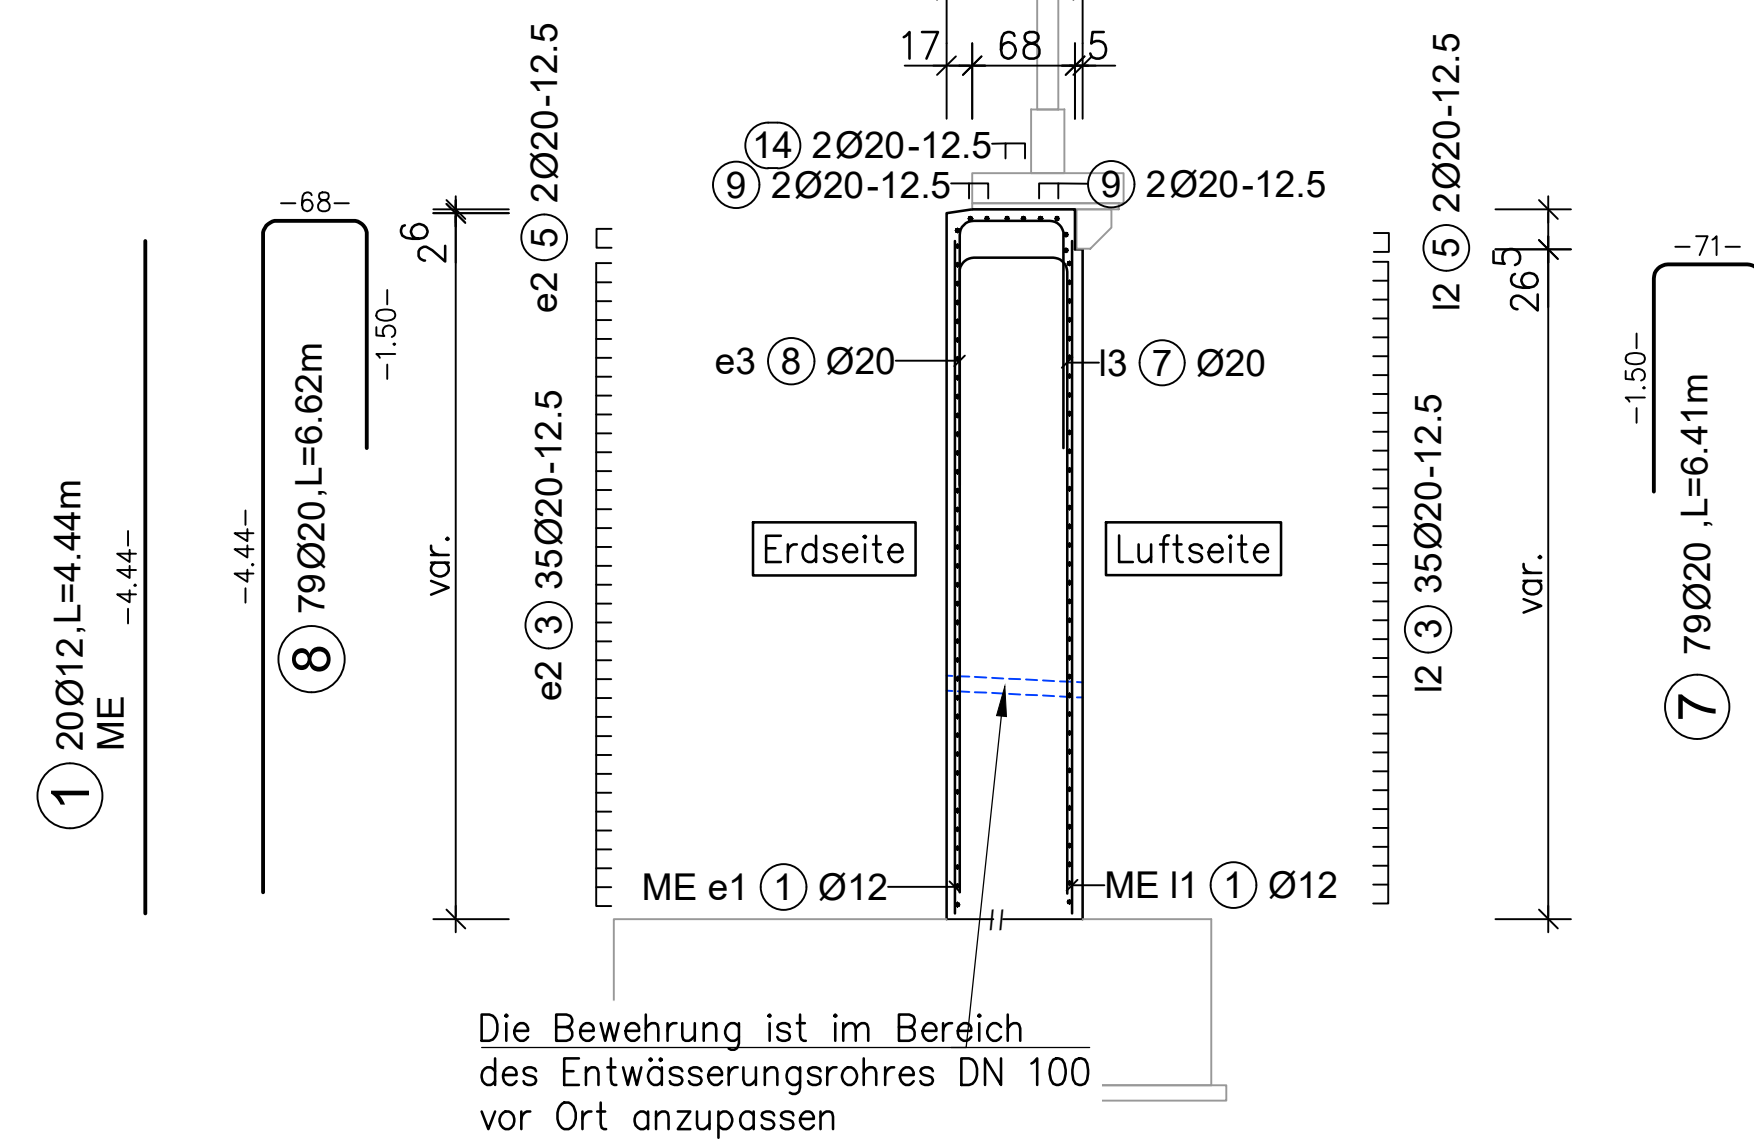
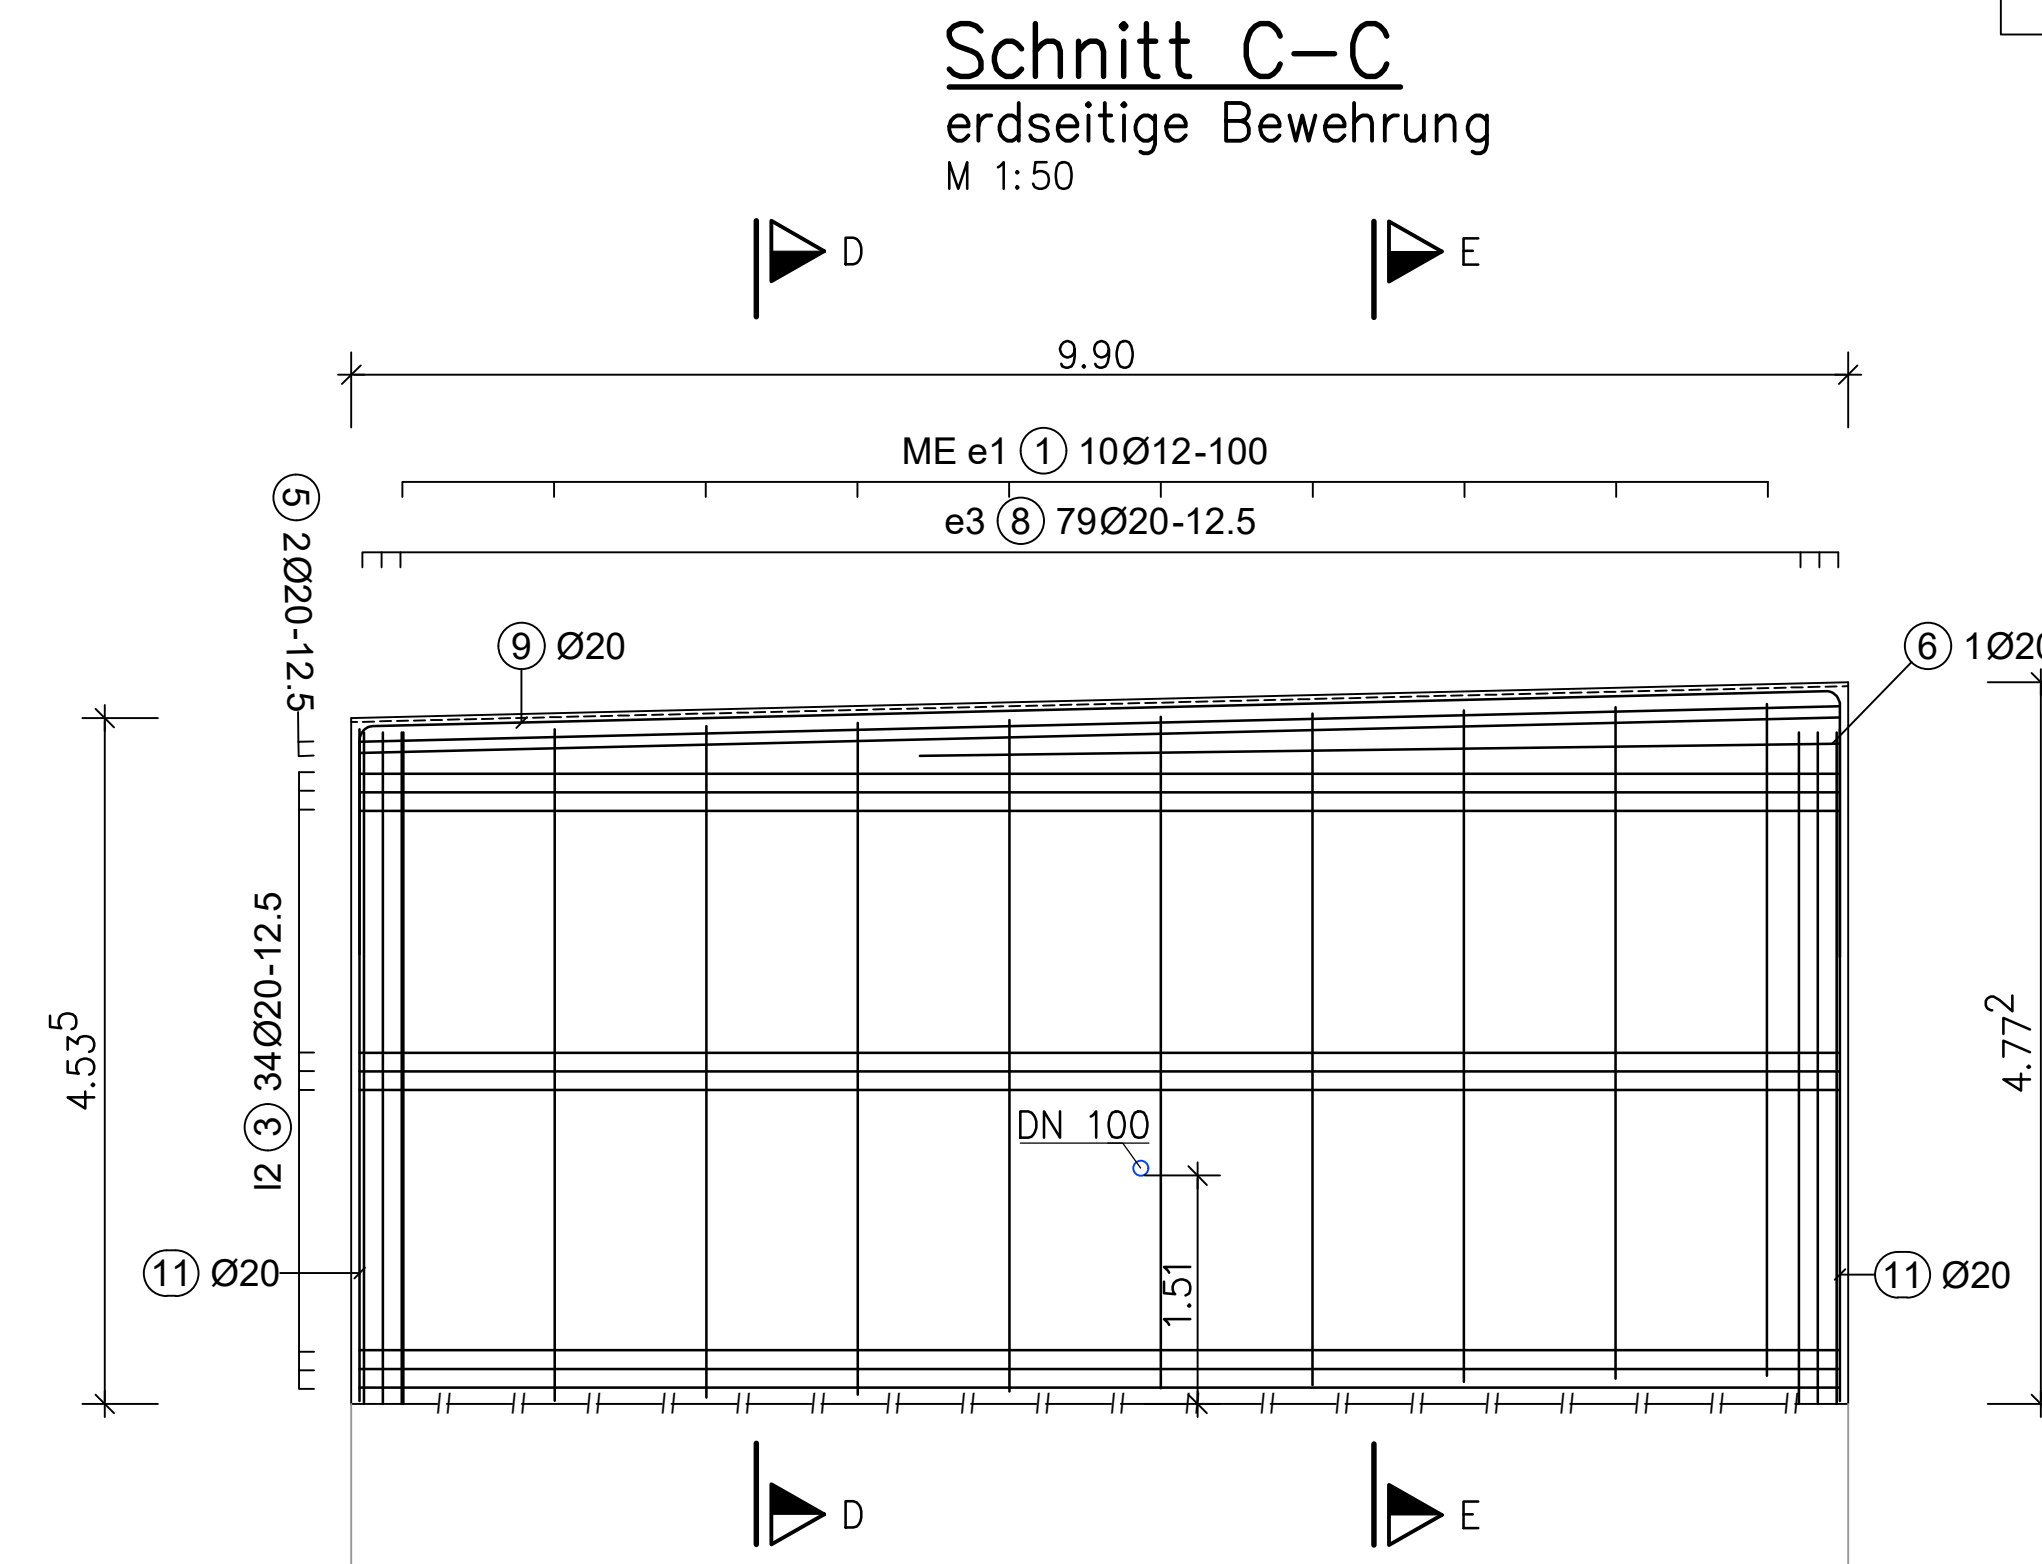
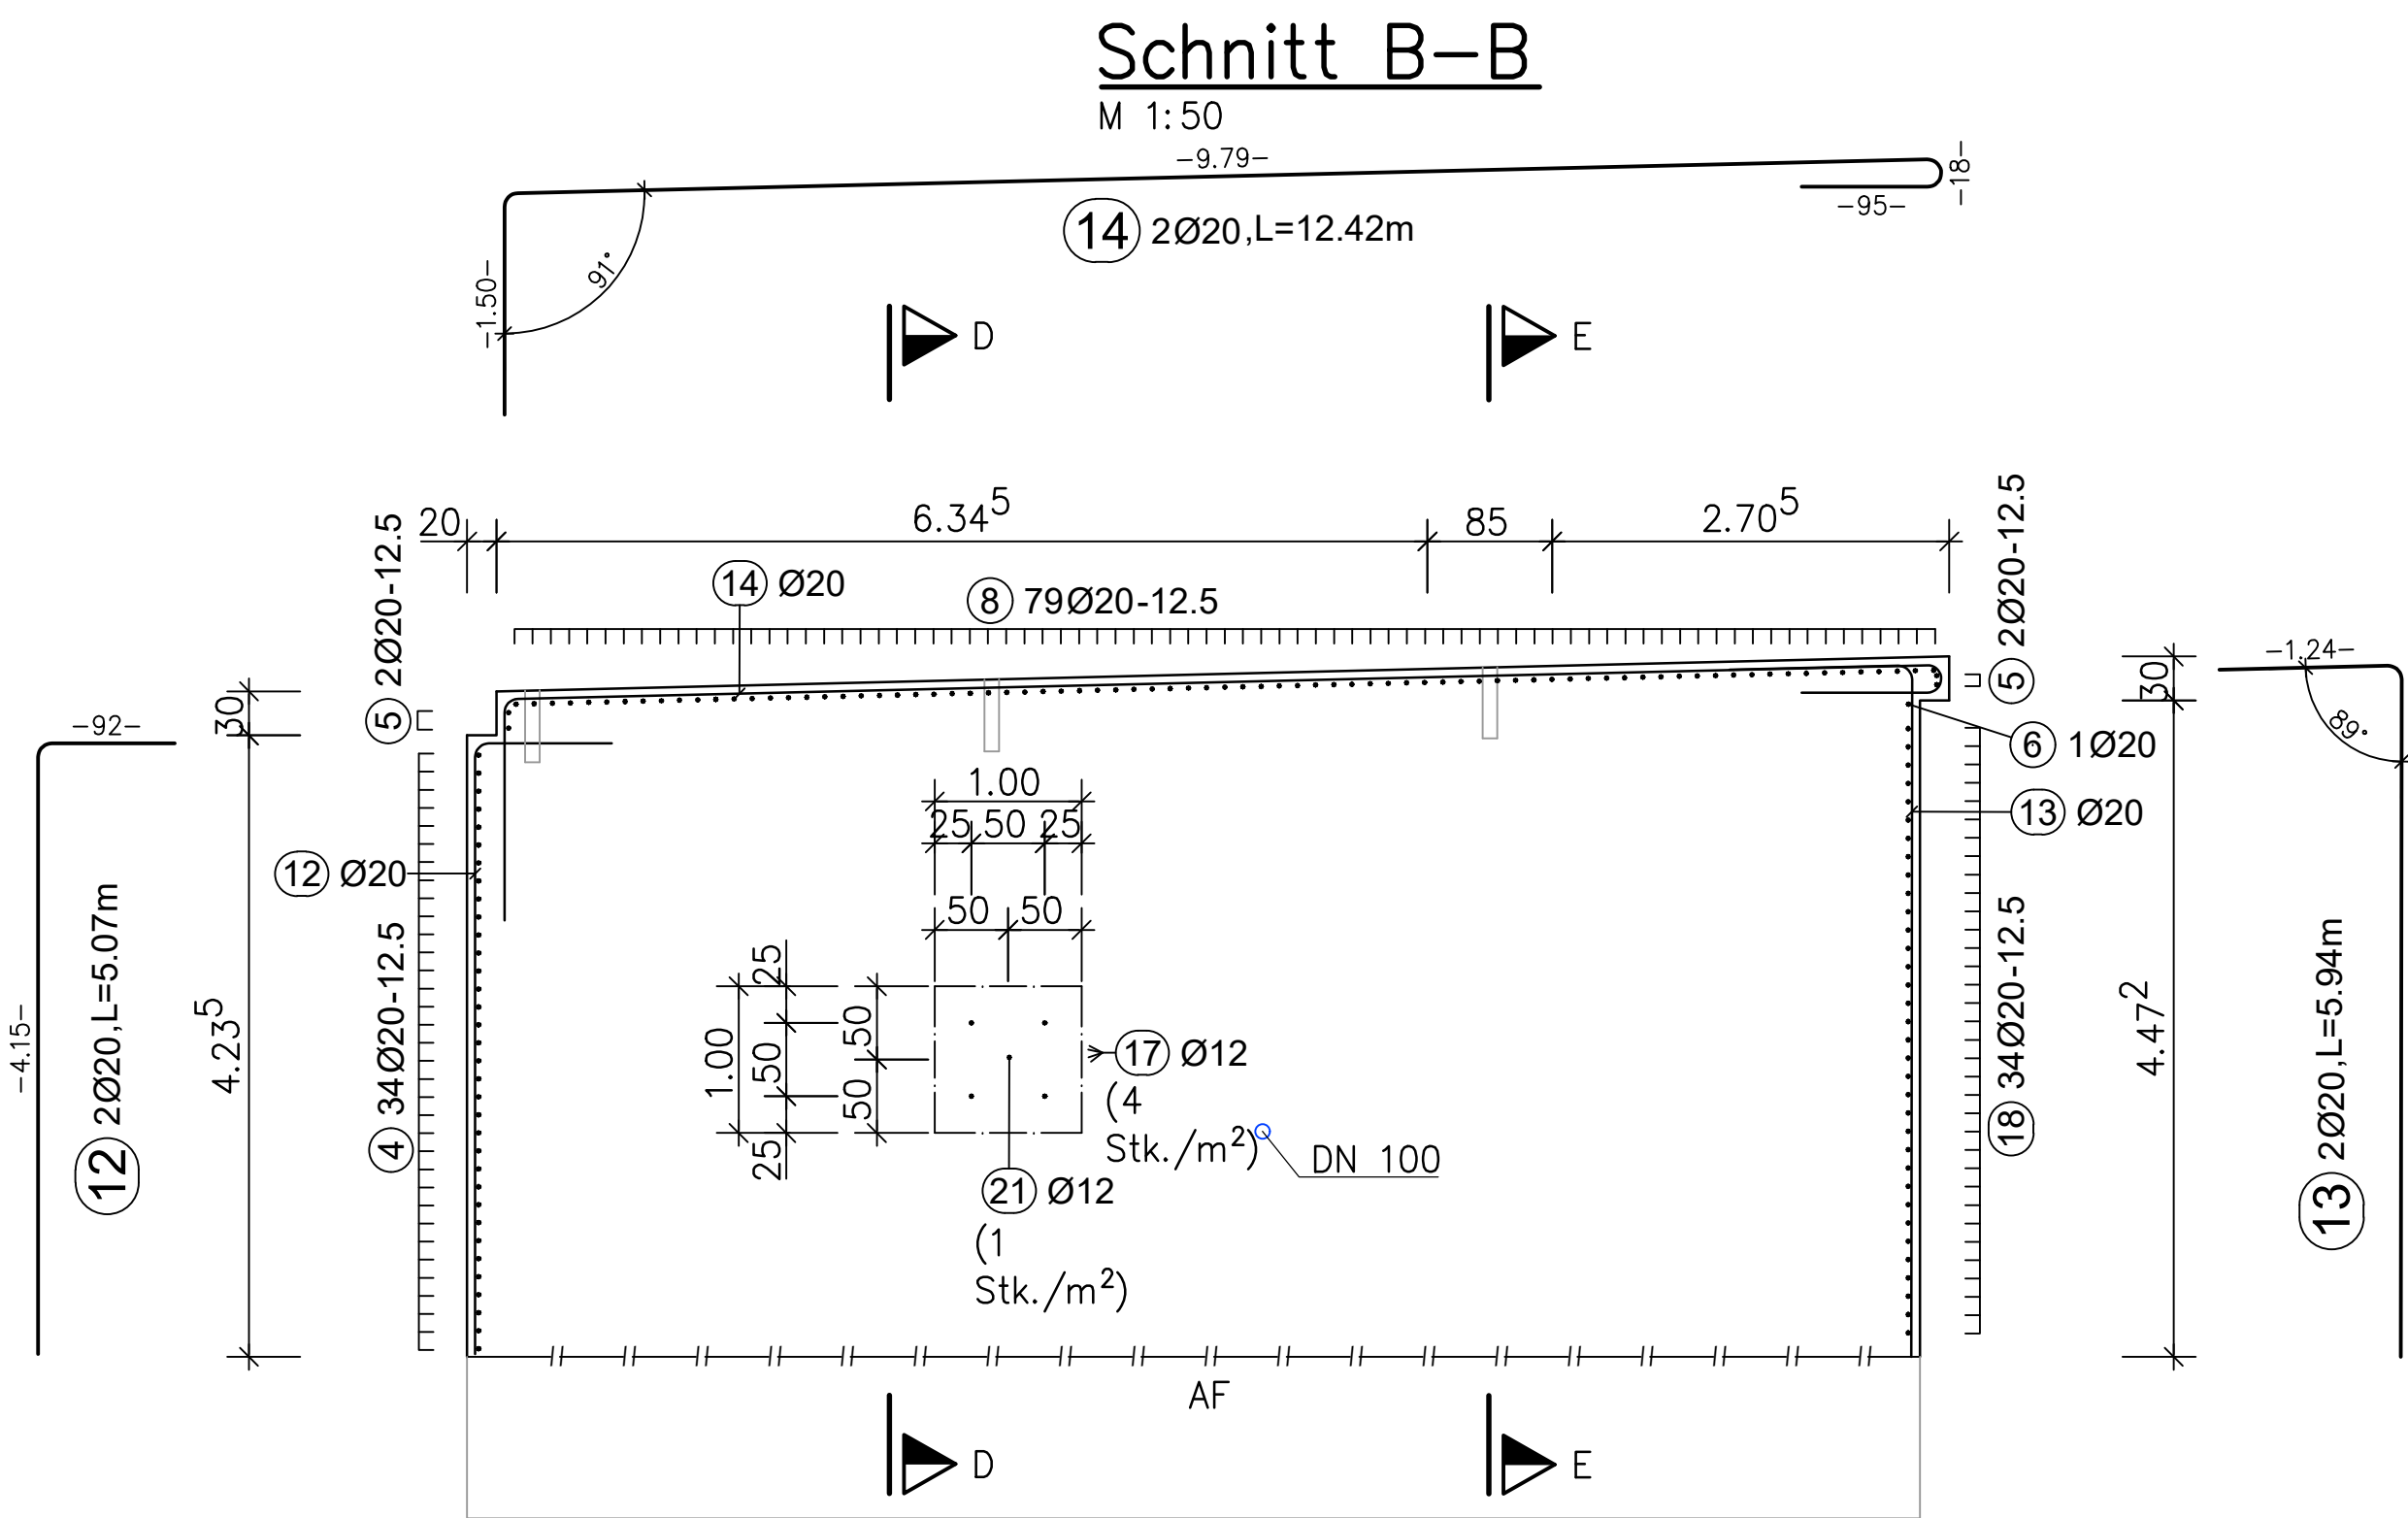


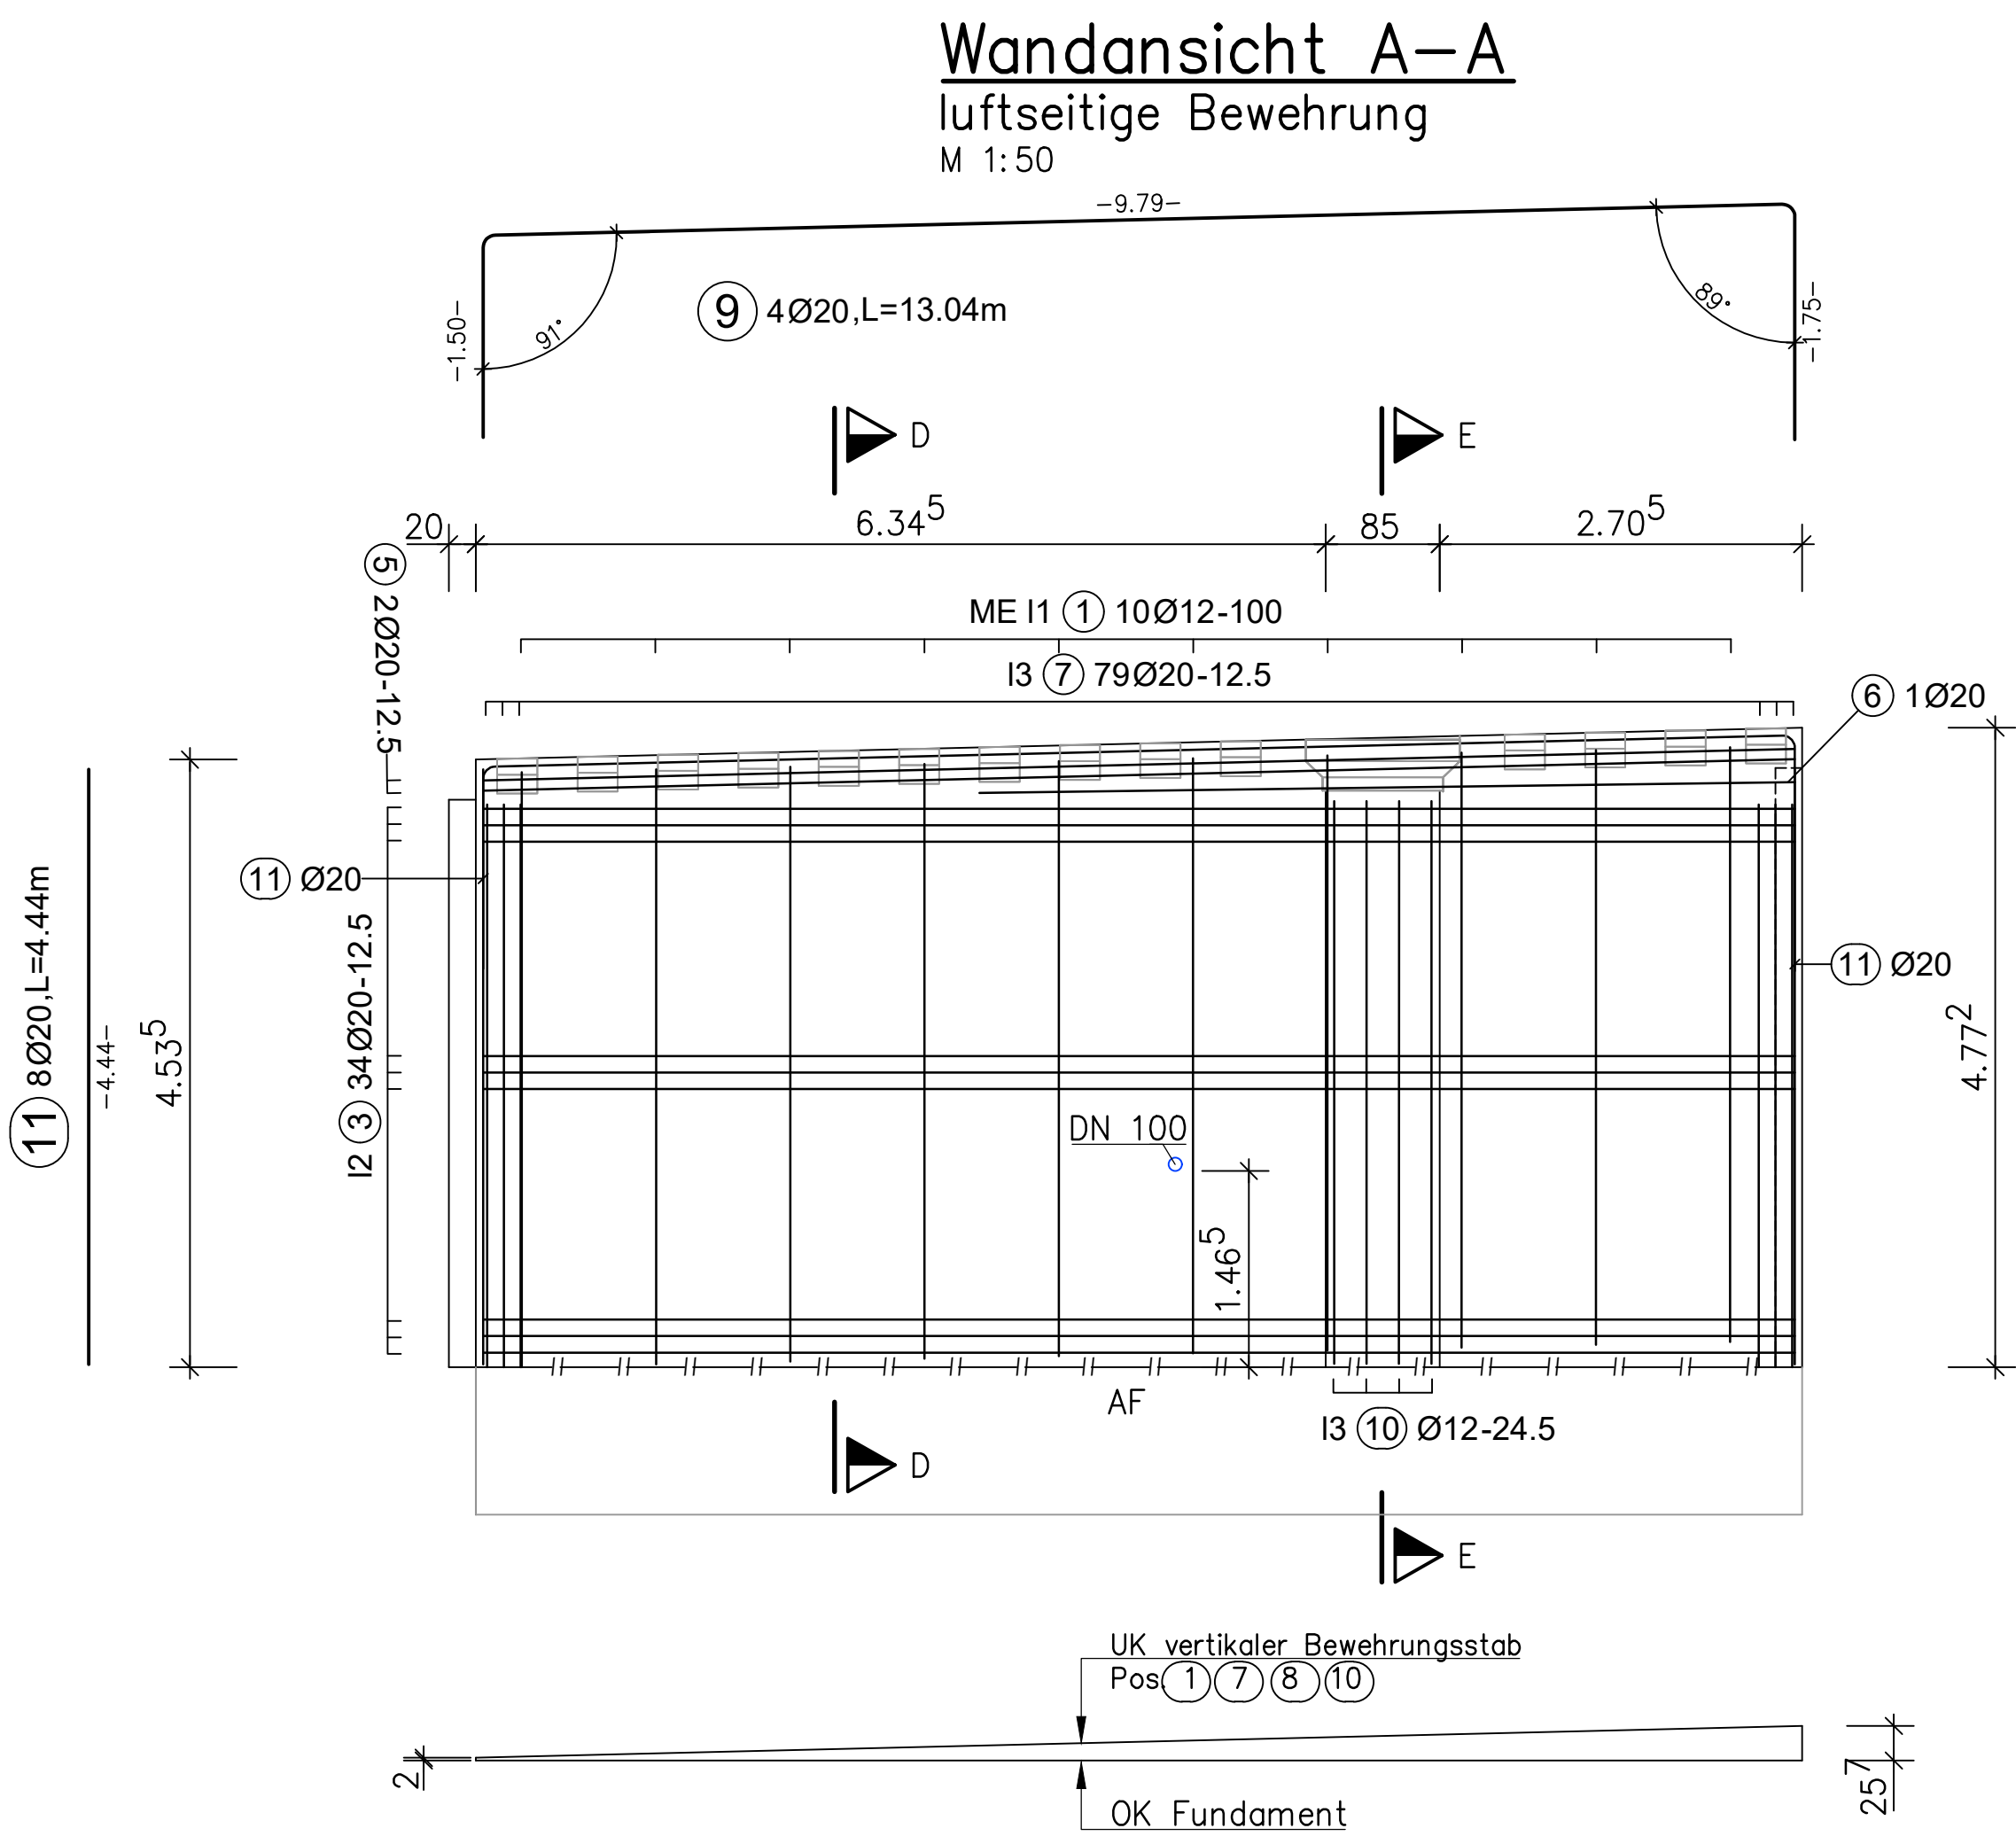

S T A H L L I S T E		Betonstahl: B500B			
Pos.	Stk.	D	Länge	D12	D16 D20
1.	20	12	4.44	88.80	
2	35	12	2.12	74.20	
3	70	20	11.58		810.60
4	34	20	2.07		70.38
5	4	20	11.19		44.76
6	2	20	7.50		15.00
7	79	20	6.41		506.39
8	79	20	6.62		522.98
9	4	20	13.04		52.16
10	4	12	4.20	16.80	
11	8	20	4.44		35.52
12	2	20	5.07		10.14
13	2	20	5.94		11.88
14	2	20	12.42		24.84
15	30	12	1.52	45.60	
16	15	12	1.10	16.50	
17	185	12	1.15	212.75	
18	34	20	1.75		59.50
19	20	12	1.80		
20	6	12	0.35	2.10	
21	47	12	1.09	51.23	
Gesamtlängen				507.98	21.60
kg / m				D12 0.888	D16 1.580
kg / d				451.086	34.128
Gesamtgewicht (kg)				5830.665	2164.15
					D20 2.470
					5345.451

Pos.	Bemerkung:
1	ME

Bewehrungsplan – Wand – Stützwandabschnitt 5 Draufsicht, Schnitte, Details	1:20 / 50
	Plan-Nr.: 42-006 71-1446