




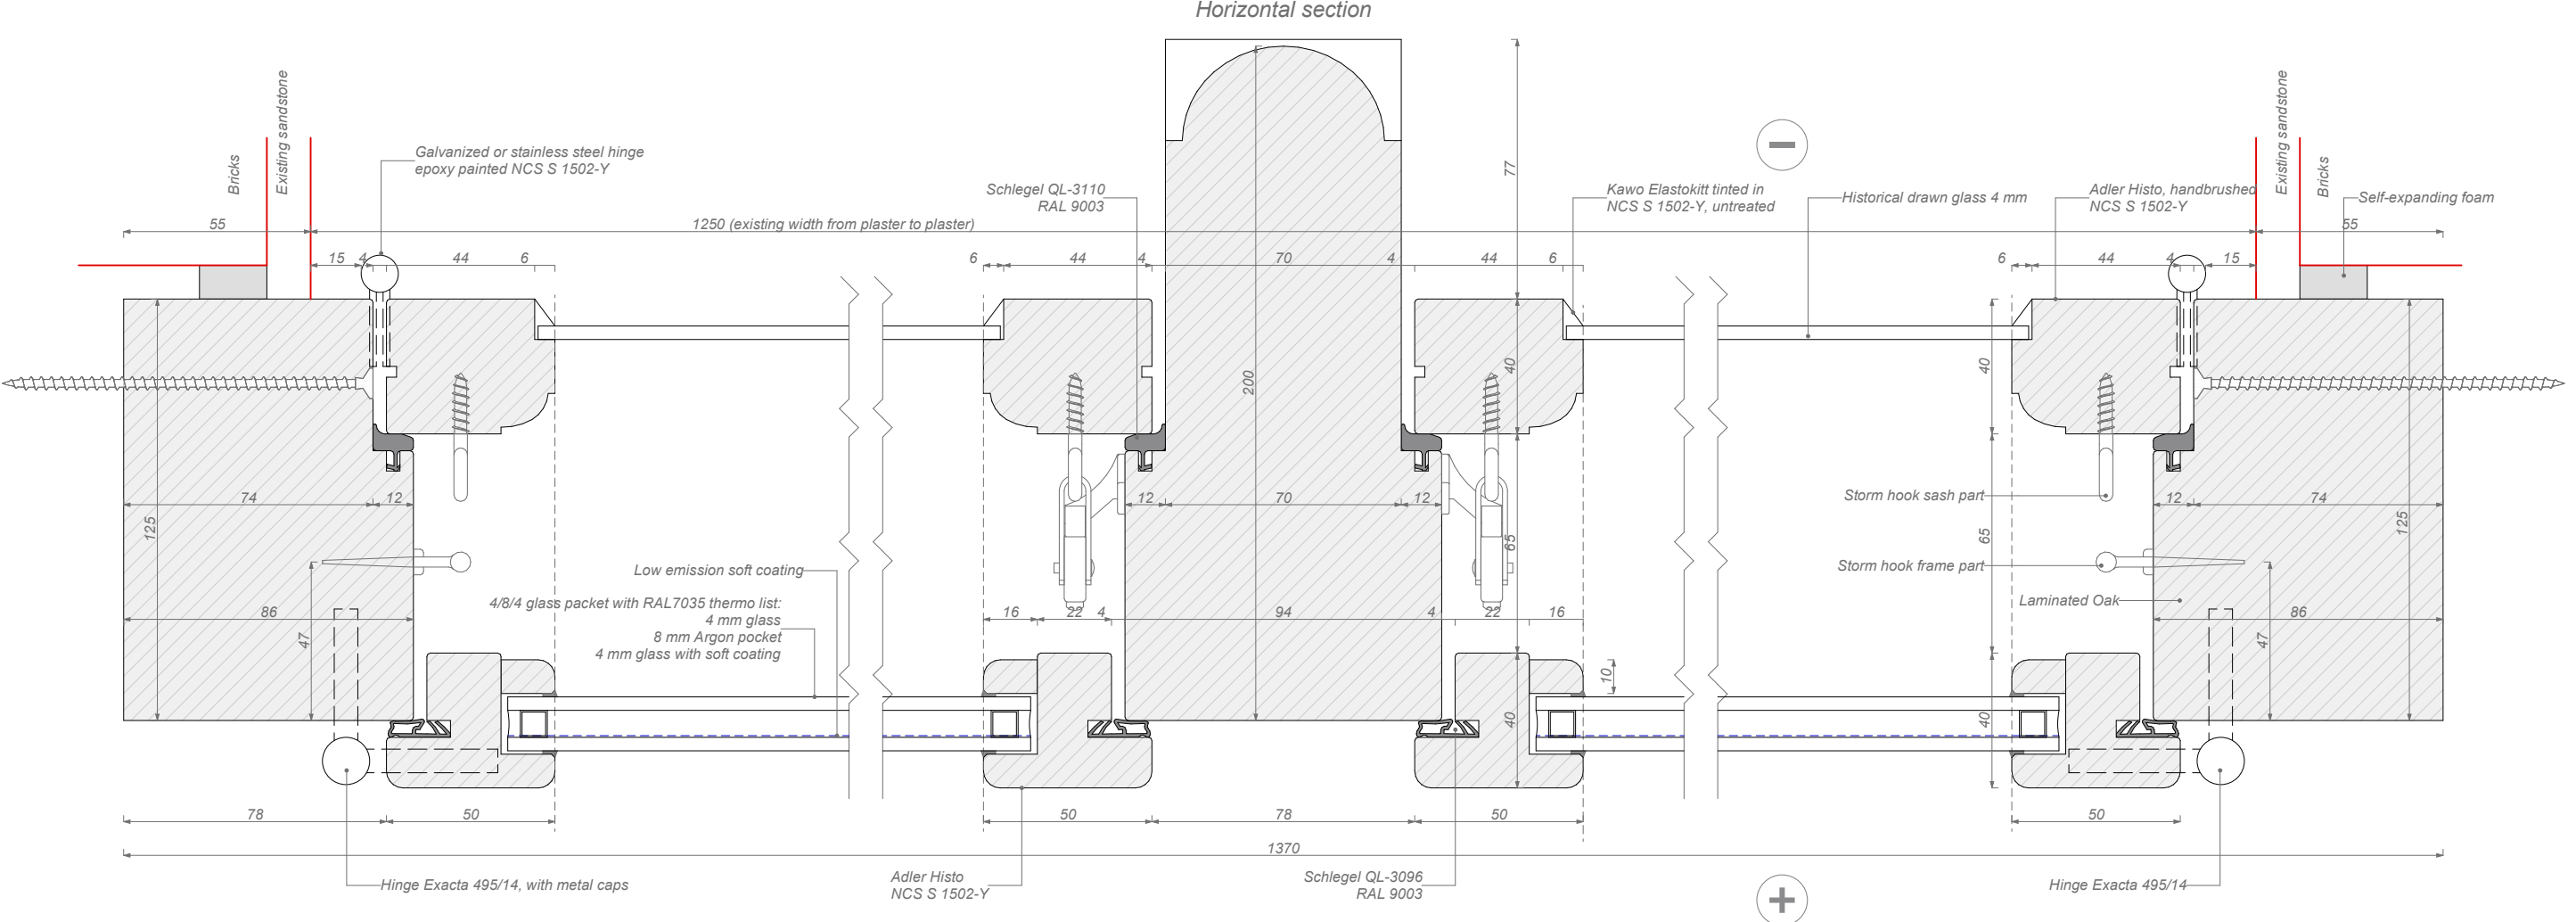


Storm hook, 4 pcs
Roca 911341 + 911104, polished brass finish

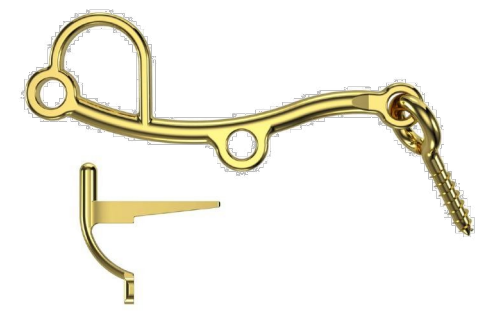

Opening position
Roca 911341 storm hook 1st position

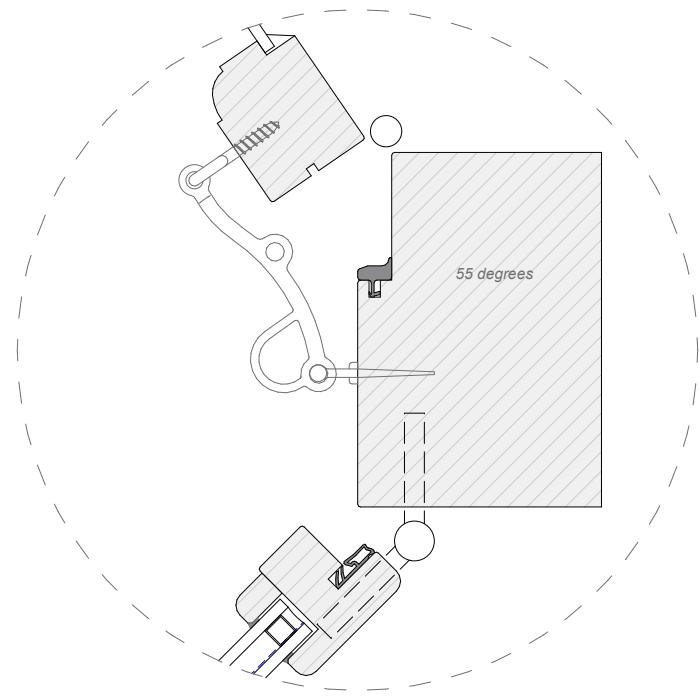

Opening position
Roca 911341 storm hook 2nd position

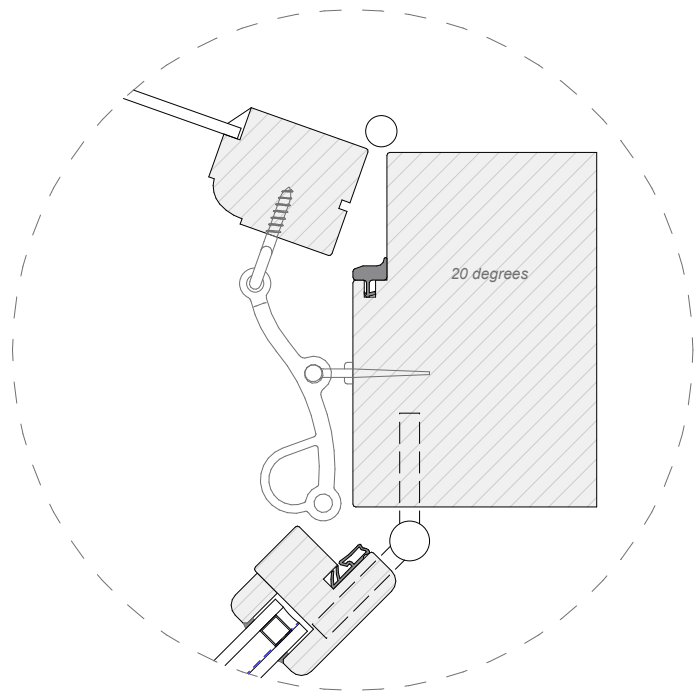

Internal hinges, 8 pcs
Exacta 495/14, galvanized with decorative brass metal caps



Latches, 8 pcs
Roca 911008, polished brass finish



Building	East facade	
Drawing	Horizontal section for windows 1-4, 6-9, 10-12, 17-19	
Project	Restoration of the Ivenack Palace ensemble	
Client	Retzow Immobilien GmbH & Co. KG	
Scale	1 : 2	
		11.05.2025