




Horizontal section

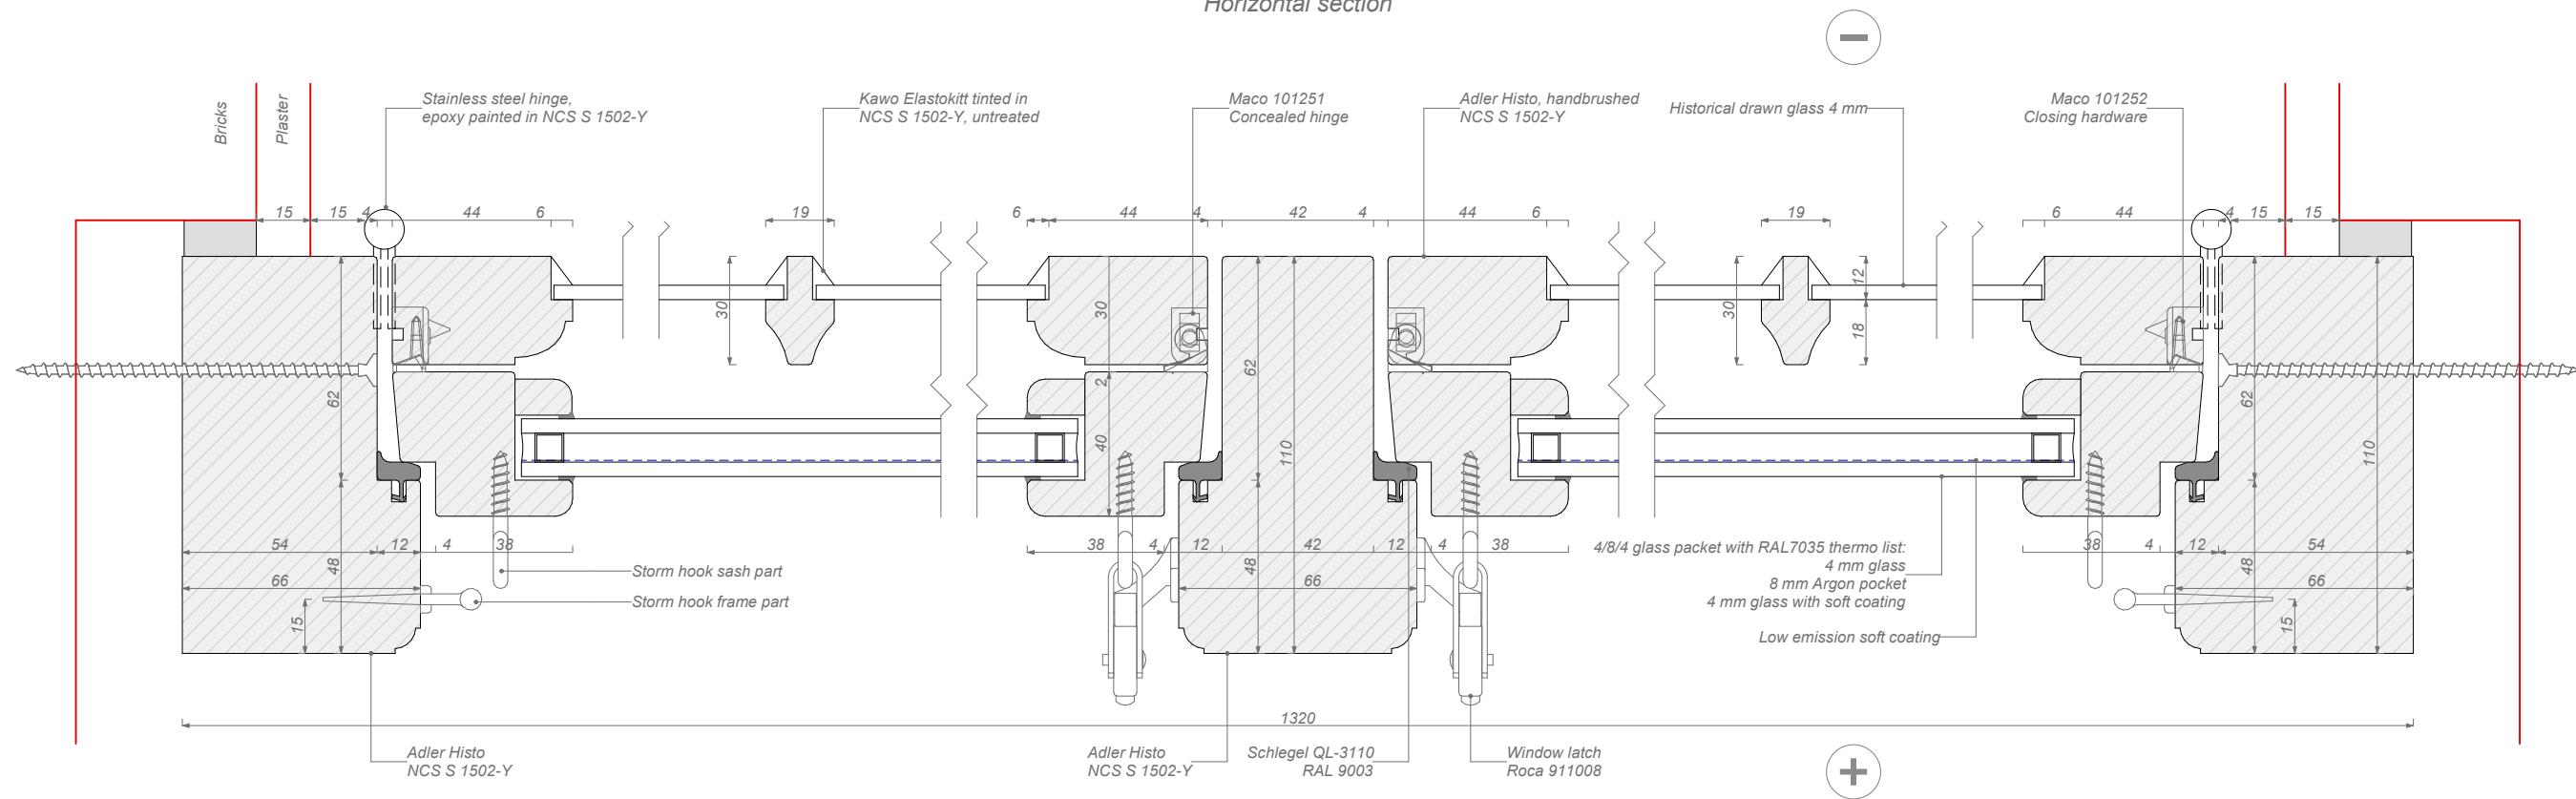


Storm hook, 4 pcs
Roca 911341 + 911104, polished brass finish

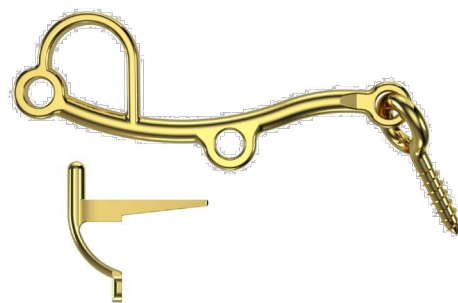


Opening position
Roca 911341 storm hook 1st position

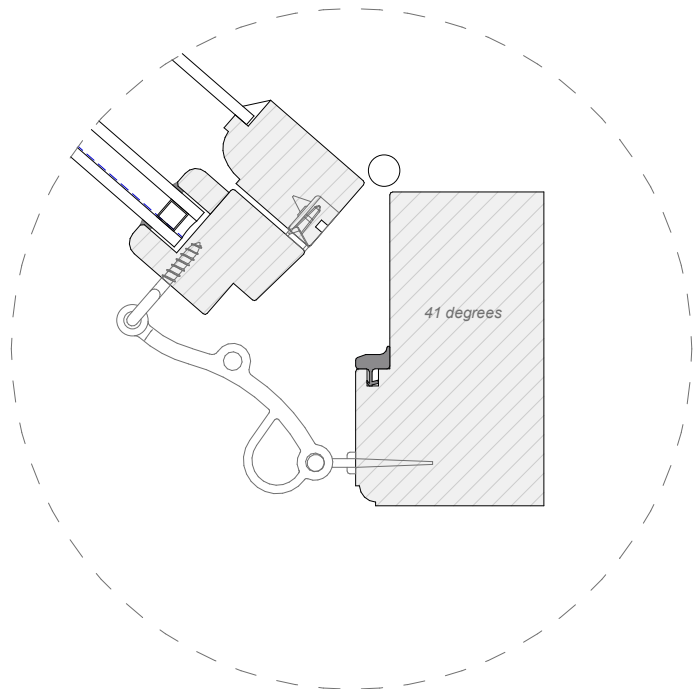

Opening position
Roca 911341 storm hook 2nd position

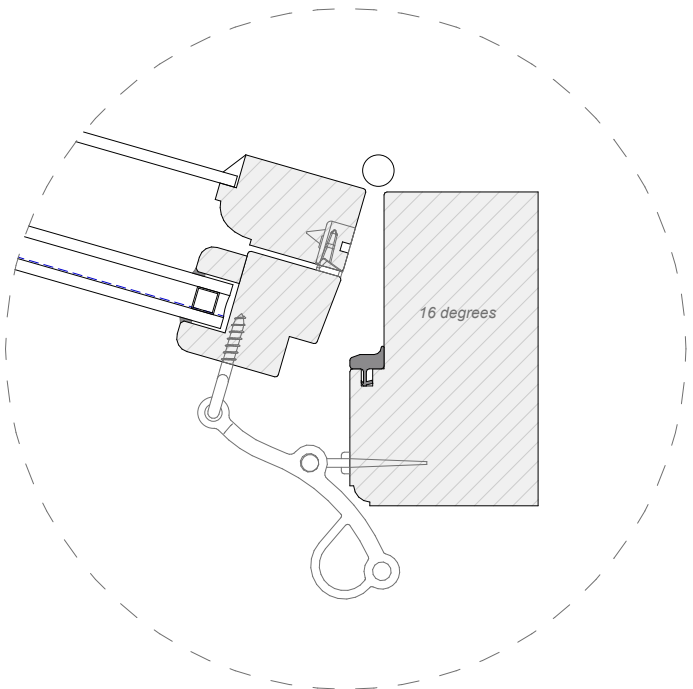

Connected window hardware, 8 sets
Maco 101252 + 101251

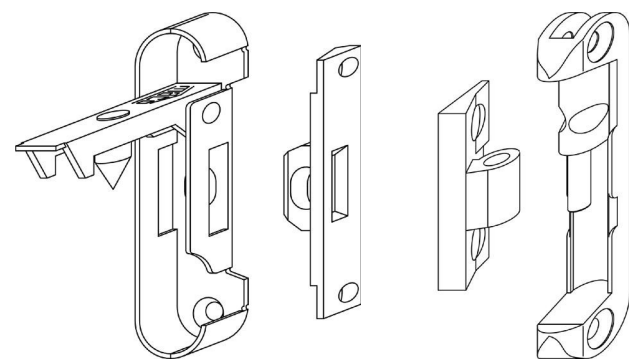

Latches, 8 pcs
Roca 911008, polished brass finish



Building		
Drawing		
Project	Restoration of the Ivenack Palace ensemble	
Client	Retzow Immobilien GmbH & Co. KG	
Scale	1 : 2	10.05.2025