


Regelquerschnitt C - C

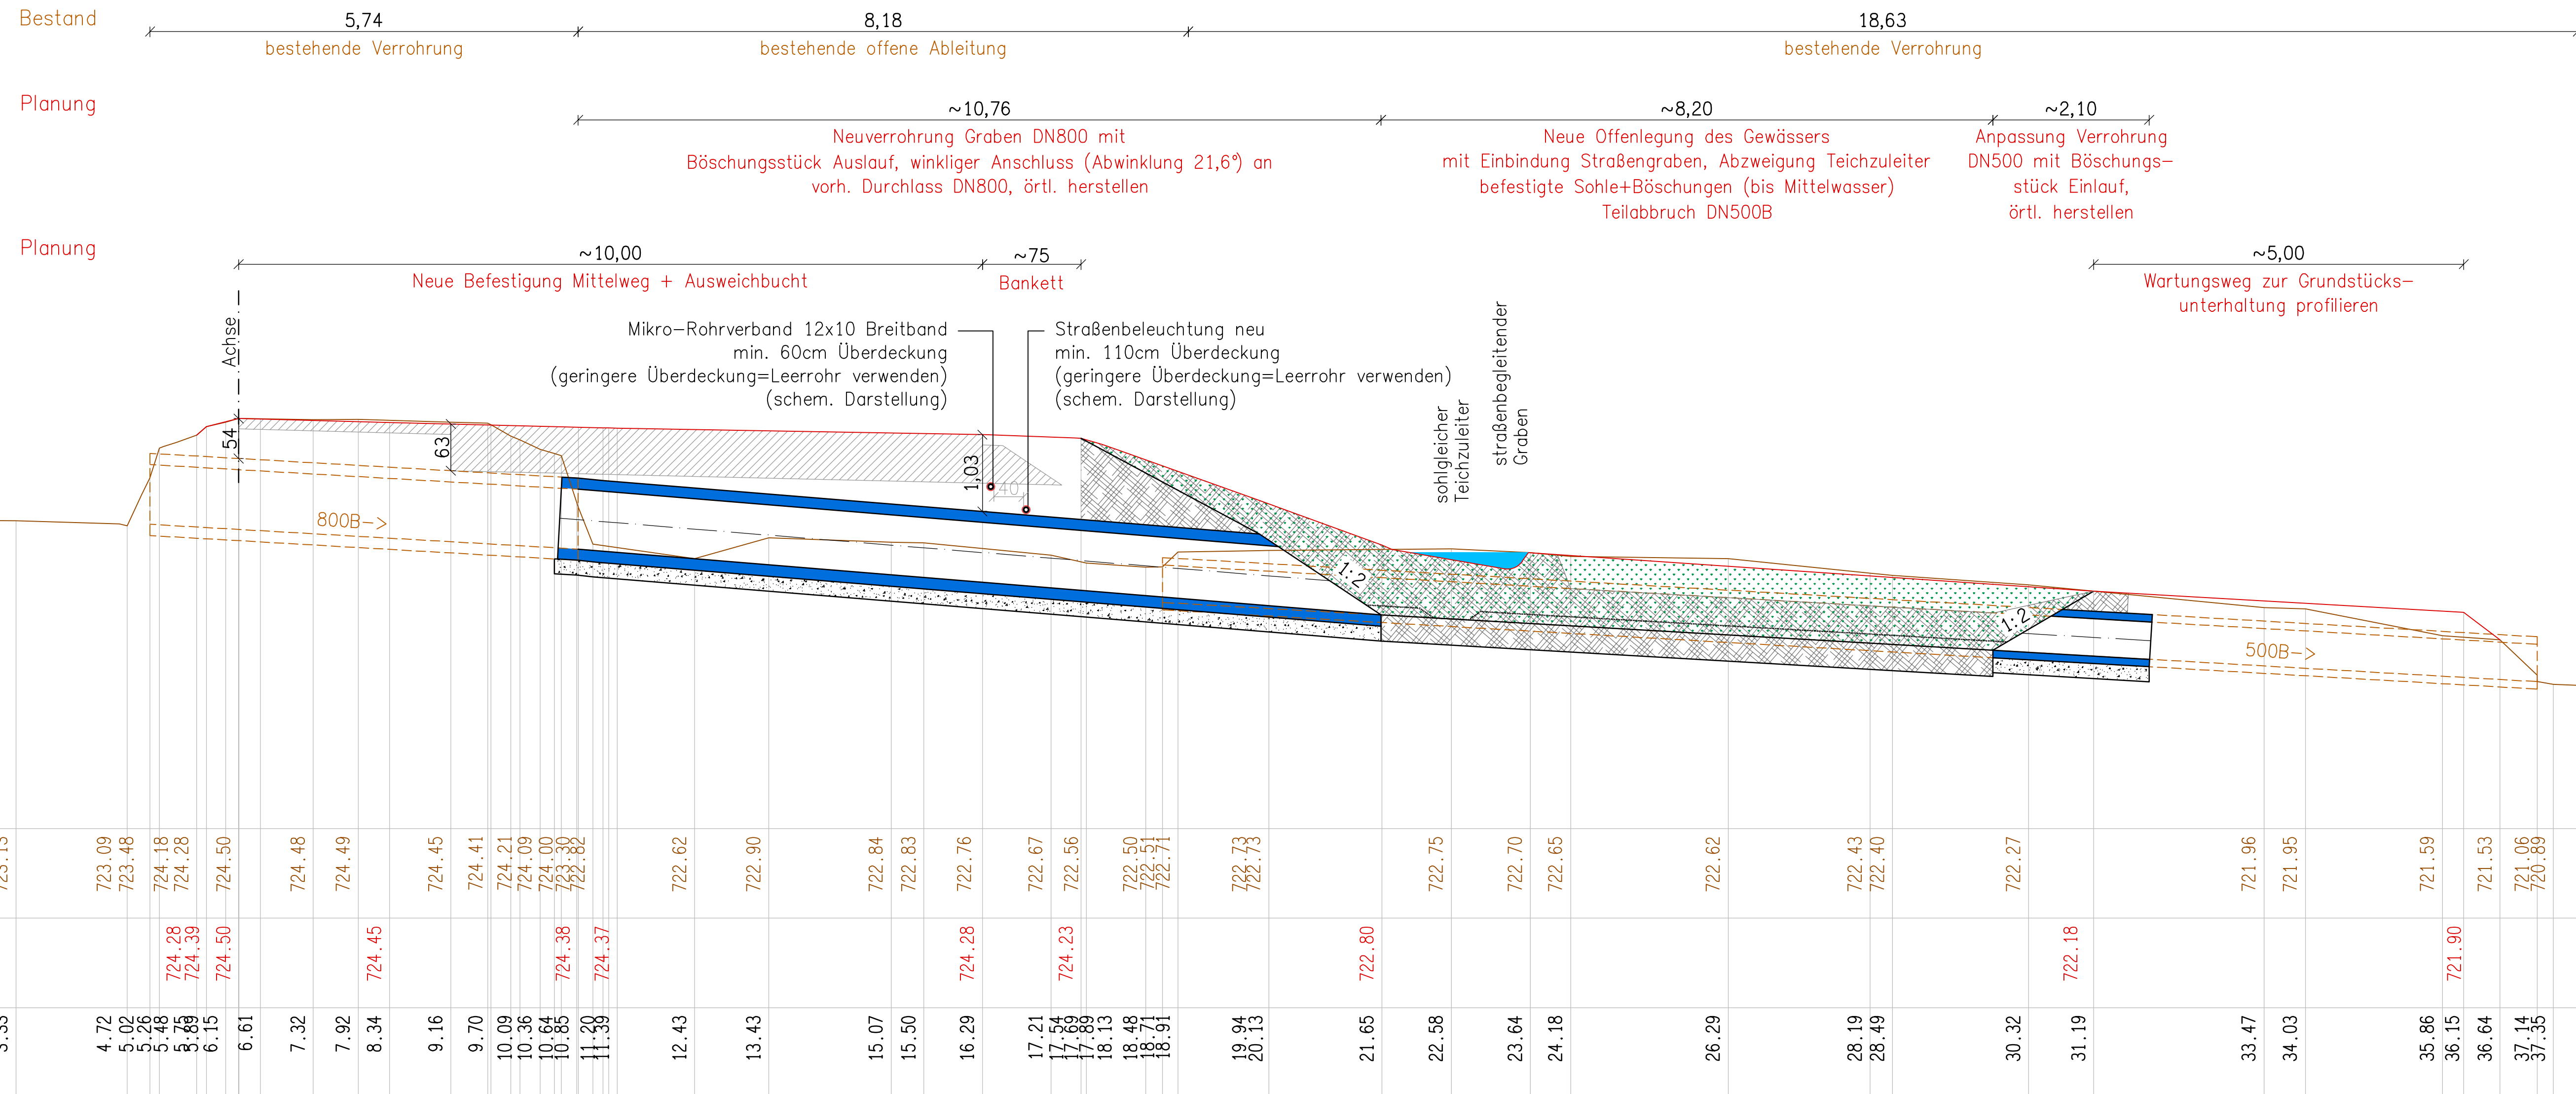

Station	ACHSE1_PRISMEN: KZ-NR: PR	Prismen_UR: KZ-NR: PR
0.00		723.15
3.33		723.13
4.72		723.09
5.02		723.48
5.26		724.18
5.48	724.28	724.28
5.89	724.39	724.50
6.15	724.50	724.50
6.61		
7.32		724.48
7.92		724.48
8.34	724.45	724.45
9.16		724.45
9.70		724.41
10.09		724.21
10.36		724.09
10.64		724.00
10.85	724.38	723.30
11.20	724.37	722.82
11.39		
12.43		722.62
13.43		722.90
15.07		722.84
15.50		722.83
16.29	724.28	722.76
17.21		722.67
17.54	724.23	722.56
17.69		
17.89		722.50
18.13		722.51
18.48		722.71
18.71		722.73
18.91		722.73
19.94		
20.13		
21.65	722.80	
22.58		722.75
23.64		722.70
24.18		722.65
26.29		722.62
28.19		722.43
28.49		722.40
30.32		722.27
31.19	722.18	
33.47		721.96
34.03		721.95
35.86		721.59
36.15	721.90	
36.64		721.53
37.14		721.06
37.35		720.89
40.00		720.83



Auftraggeber: **Gemeinde
Hermsdorf/E.**
Kirchplatz 2
01776 Hermsdorf/E.

Zur Ausführung freigegeben:

Maßstab:	1 : 50
----------	---------------

Regelquerschnitt C-C

bjekt: Gemeinde Hermsdorf/E.
Instandsetzung Mittelweg

auteile: Regelquerschnitt C-C
Duchlassverlängerung

Datum: 28.02.2025

Verfasser:

4.3

atei: G: \2023\1123\10\4.x_RQ_MittelHerms_02a.DWG