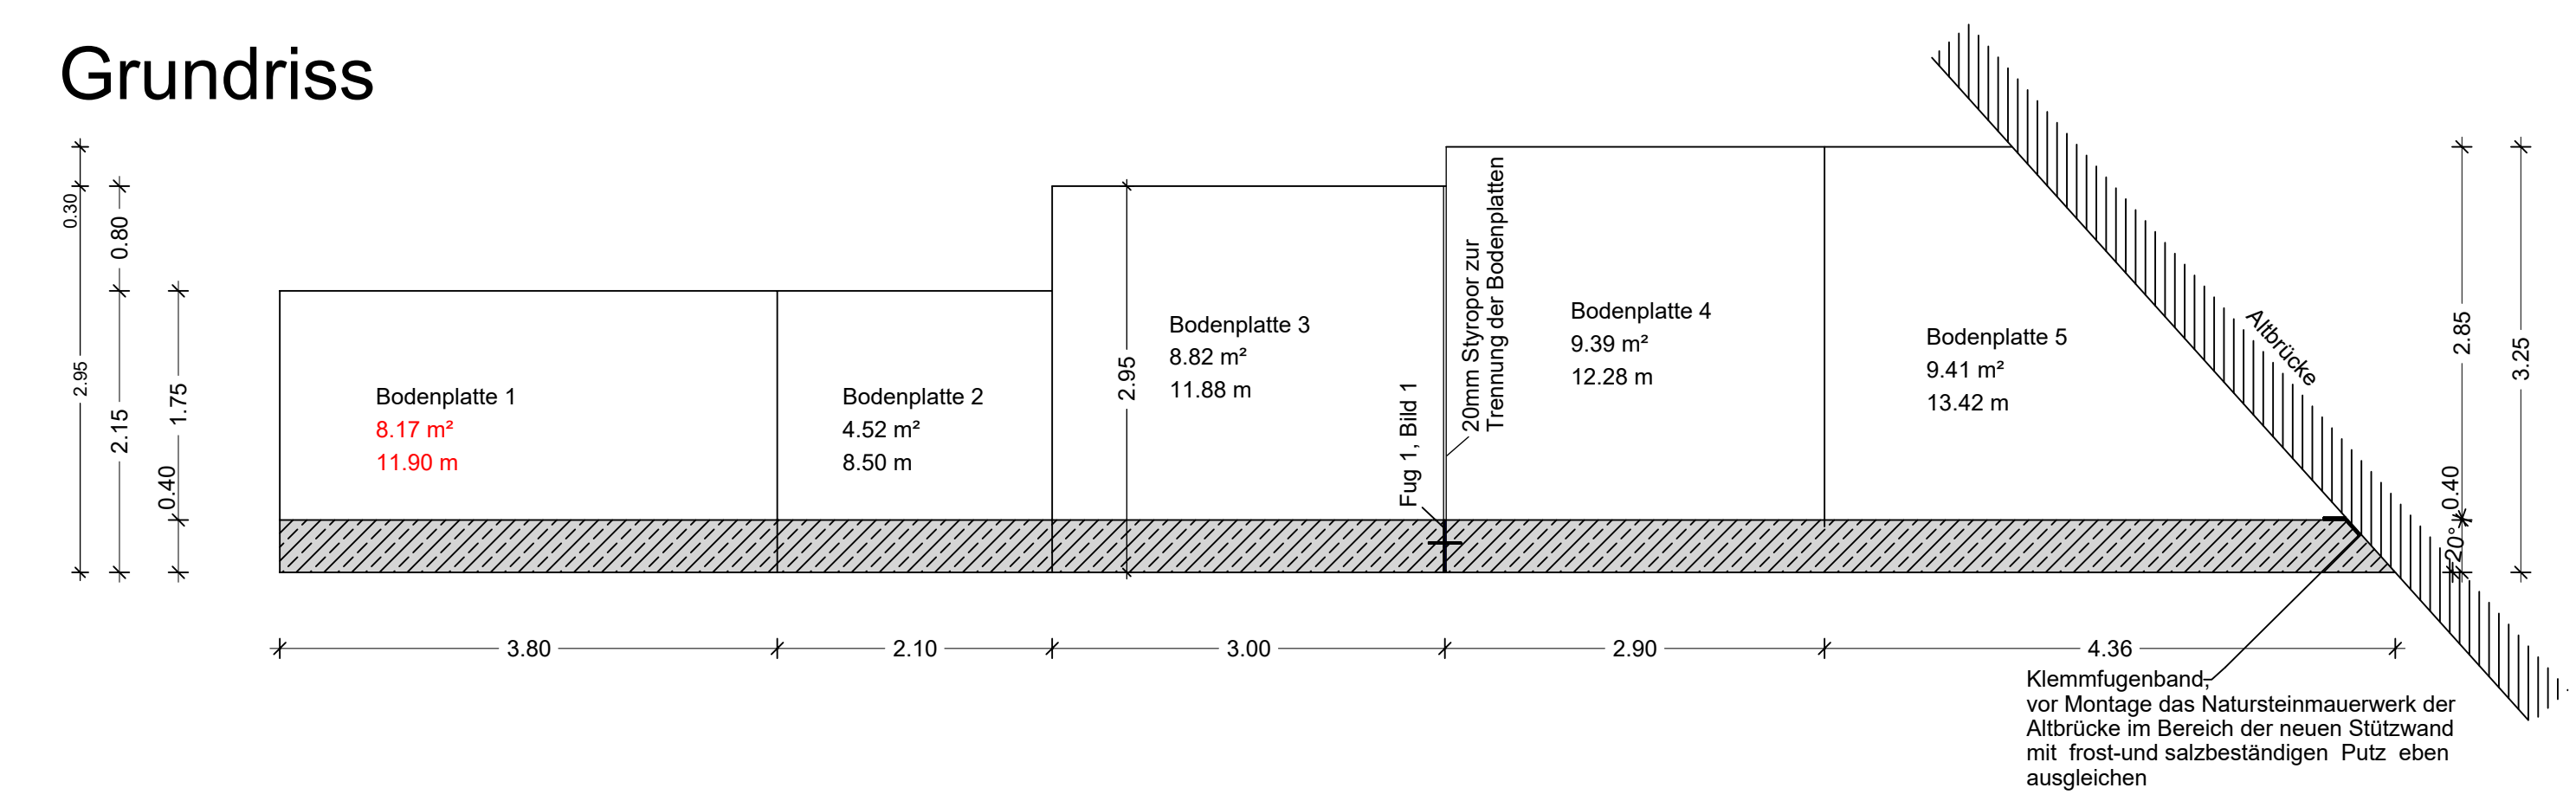


Schnitt A-A



[illegible]

Bodenplatte
40.37 m²
37.02 m

			Projektnummer	
	Nr.	Art der Änderung	Datum	Zeichen
	A B C			
Straßenbauverwaltung Stadt Linz		Unterlage / Blatt Nr.:	AP 7	
Straße / Abschnitt / Station Gesamtlängsnahme		Stützband		
PRQJSt-Nr.:		Maßstab: 1 : 50		
Brückenerneuerung über die ehemalige Bahntrasse in 99328 Linz, OT Görtzhain Görtzhain, Flurstücke Nr. 830/10, 977. 978 und 160				
aufgestellt:	Ingenieurbüro Endmann, Köhlendorfer Hauptstraße 73, 99328 Taura, Ruf 037 24 / 89 23 9	bestatigt:	Stadt Linz, den Bürgermeister, Herr Hoffmann	
Taura, am 11.5.25		Linz, am	Allplan 2023	
H/B = 841 / 1189 (1.00m)				