


g Metall
m
50 UKFD

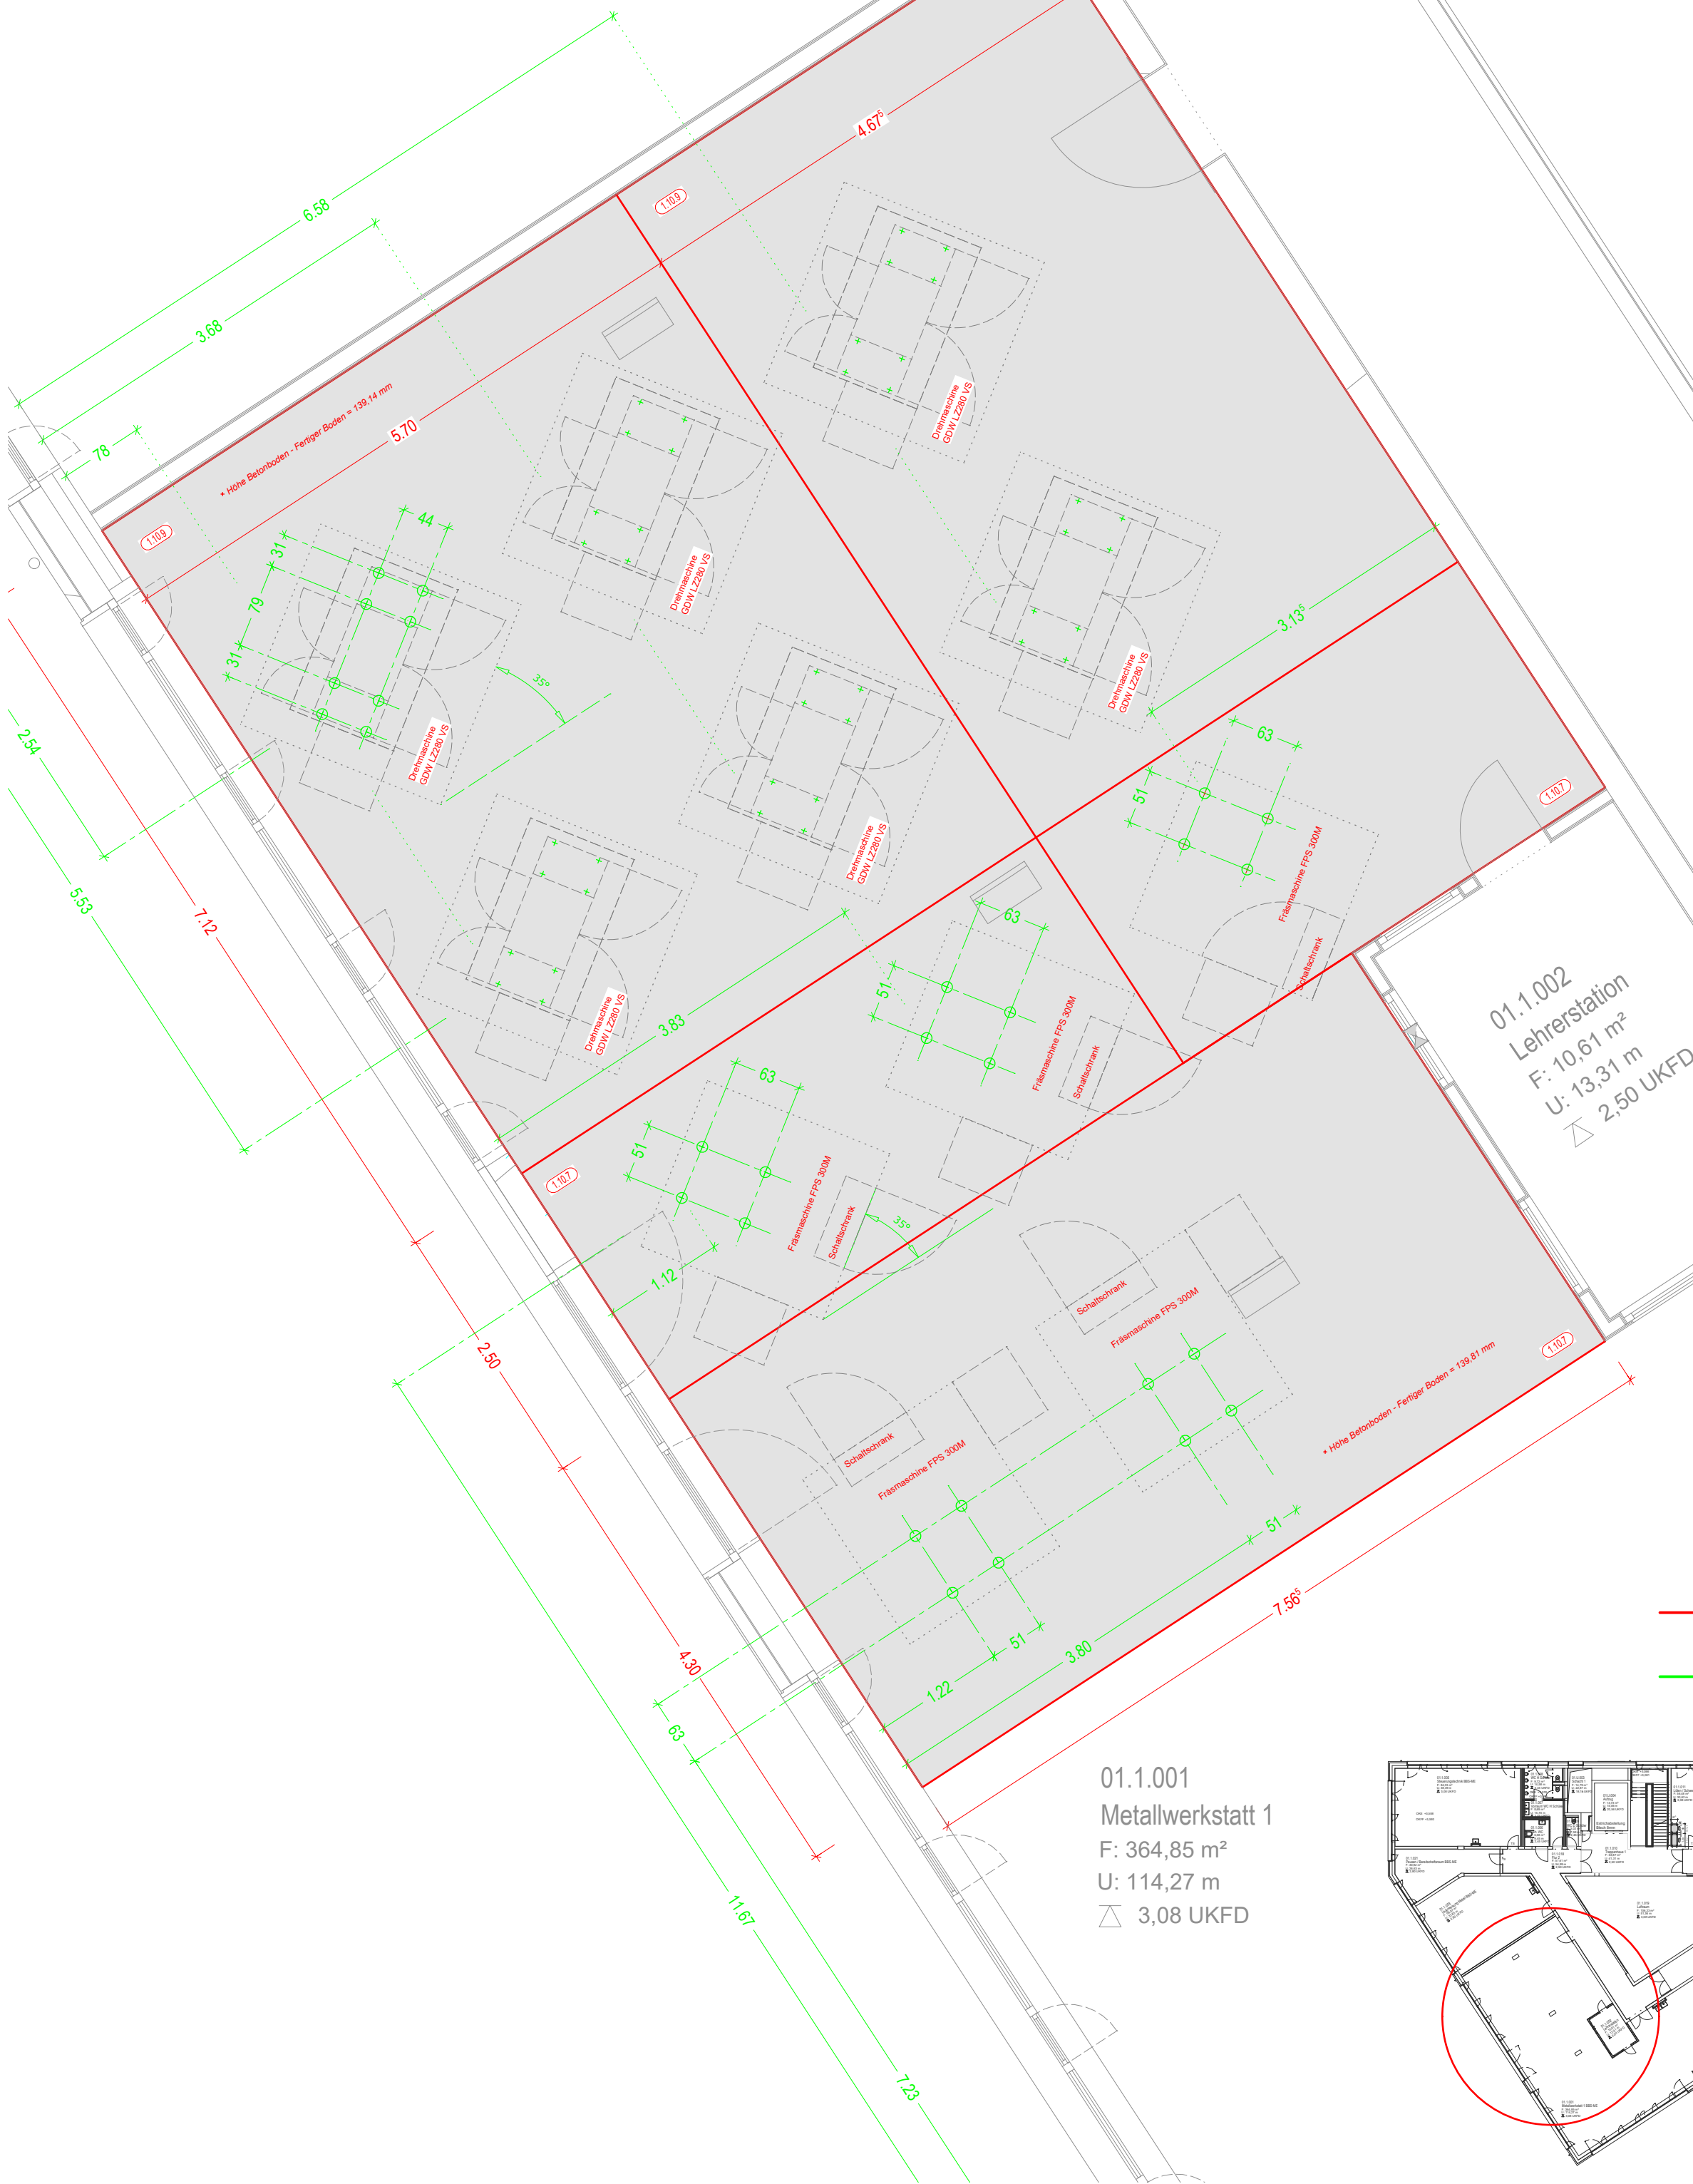

01.1.002
Lehrerstation
F: 10,61 m²
U: 13,31 m
△ 2,50 UKFD

01.1.001
Metallwerkstatt 1
F: 364,85 m²
U: 114,27 m
△ 3,08 UKFD

— Podeste / Estrichbereiche
— Fußpunkte Maschinen

