


Wandansicht A-A

luftseitige Bewehrung

M 1:50

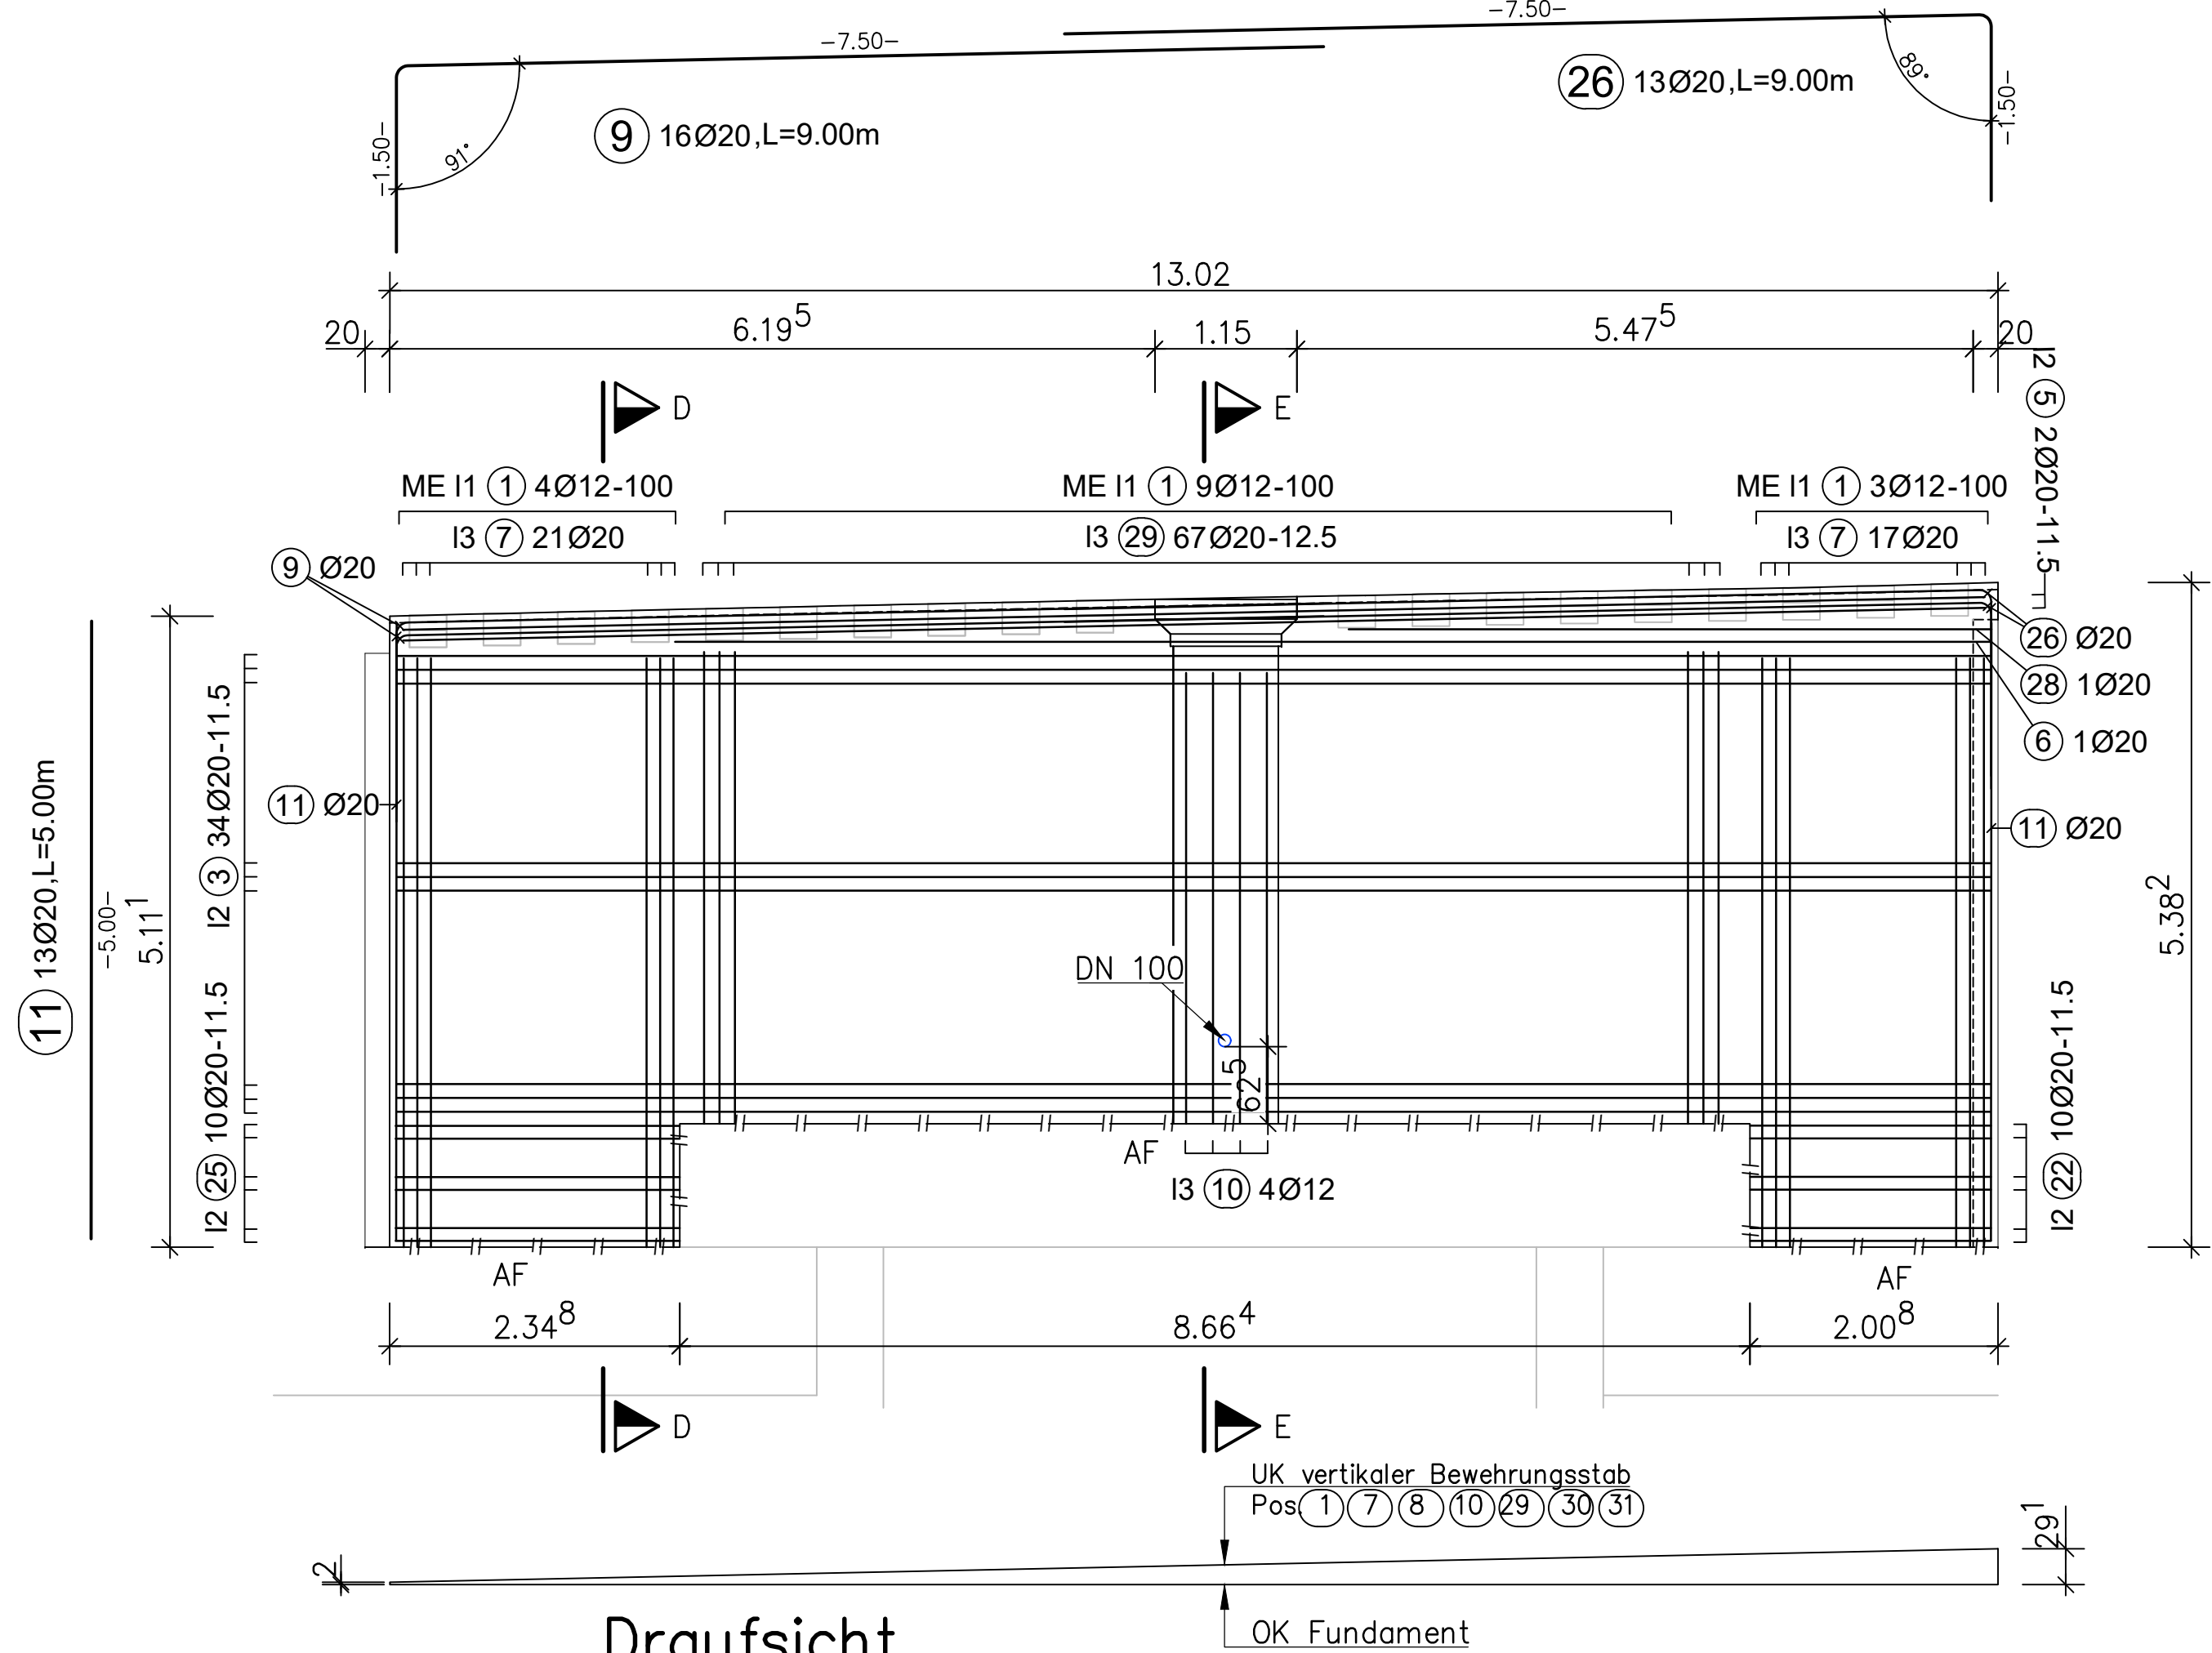


Draufsicht

M 1:50

OK Fundament

UK vertikaler Bewehrungsstab

Pos. 1, 7, 8, 10, 29, 30, 31

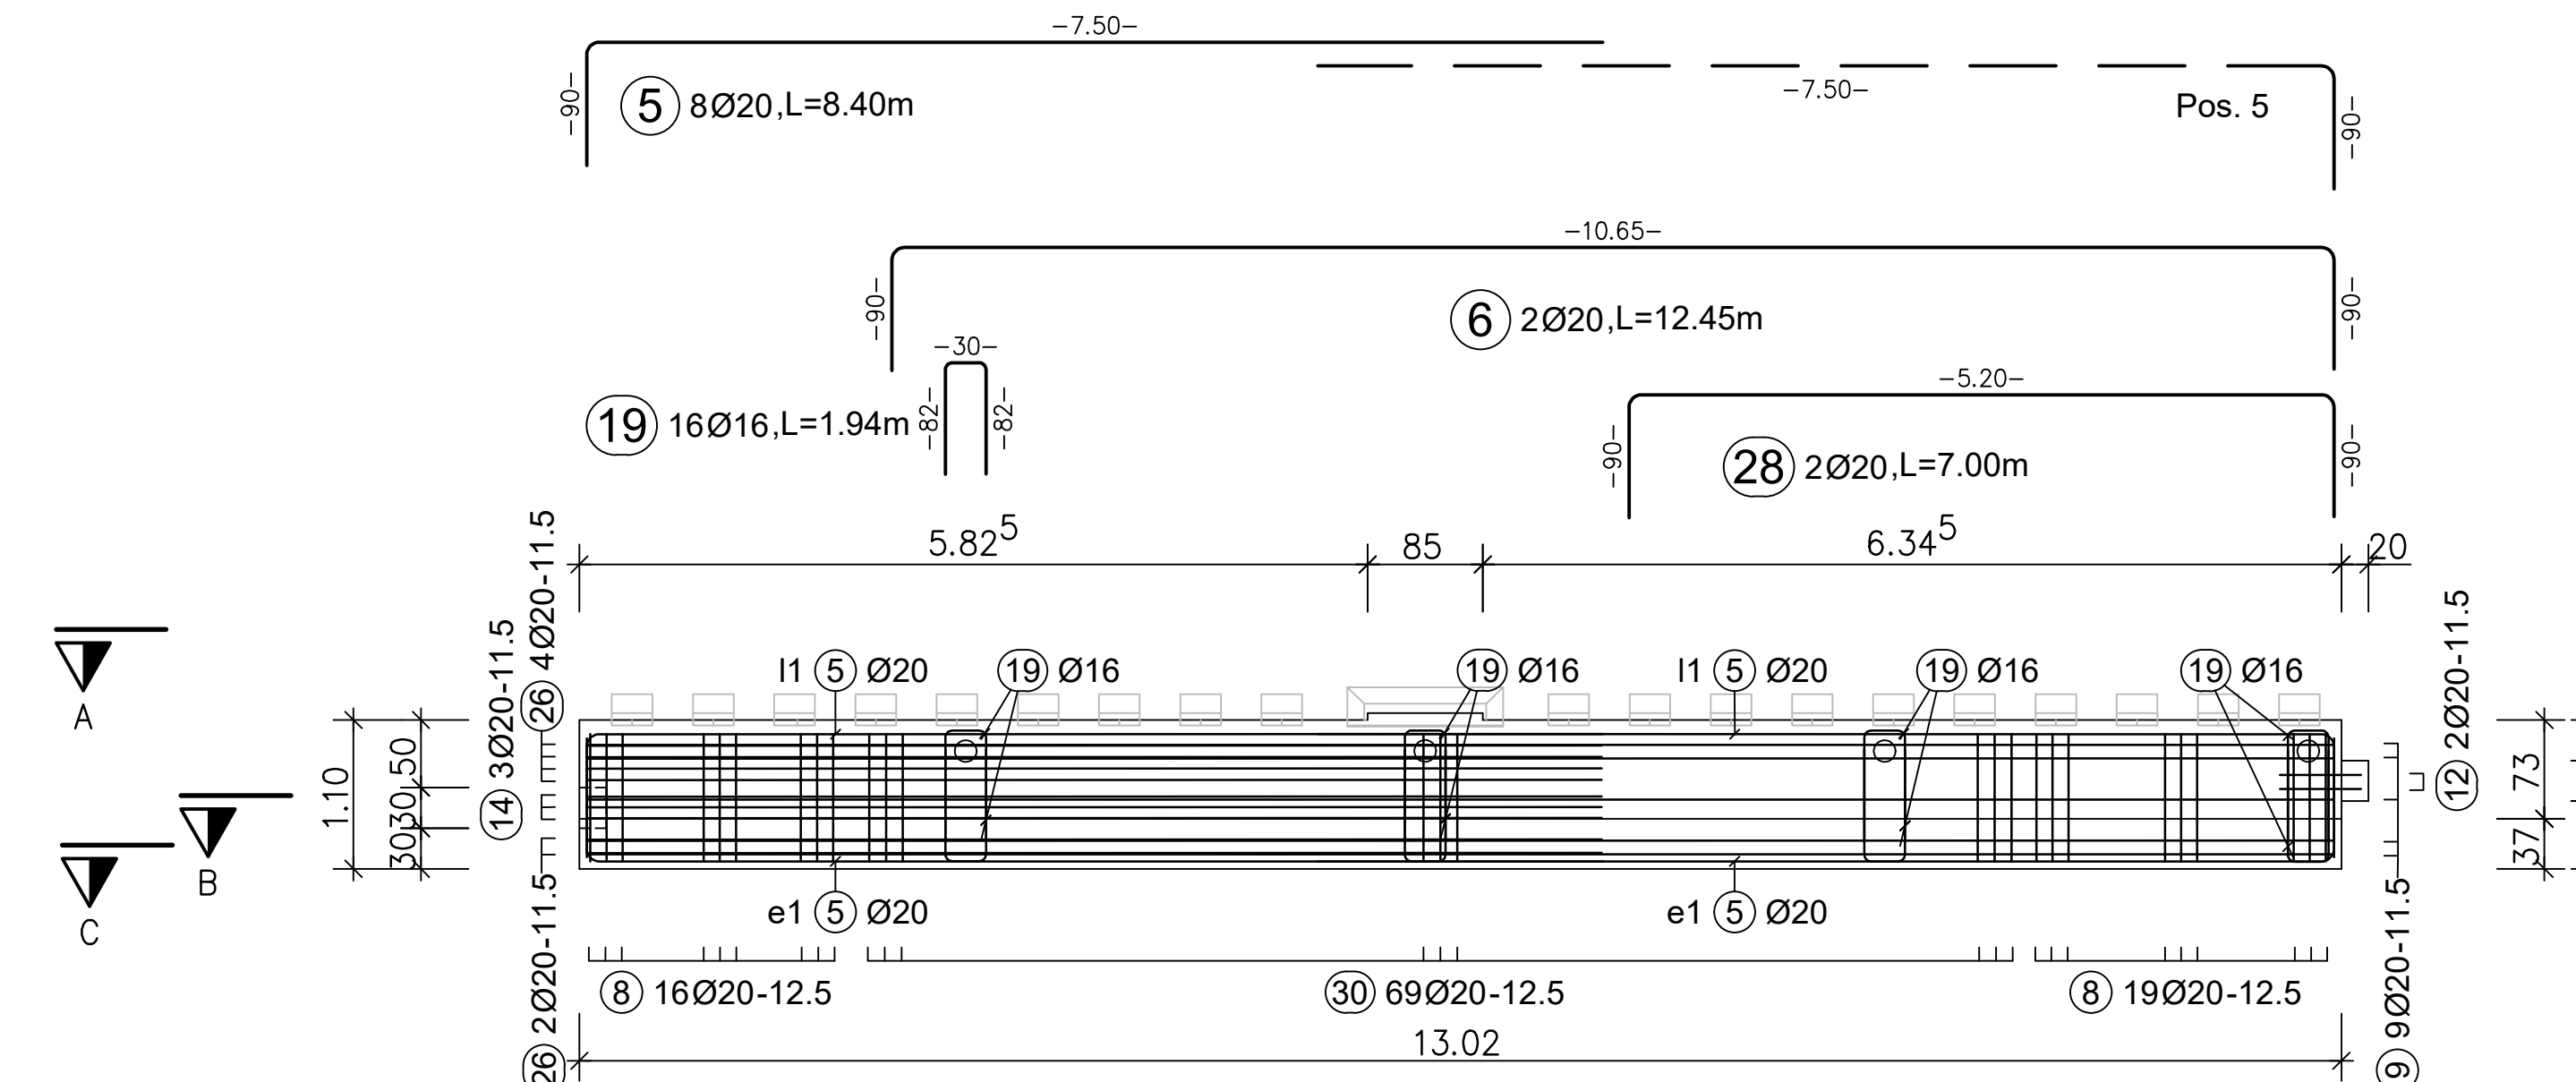


Schnitt G-G

M 1:50

Pos. 5

34 Ø12, L=2.12m

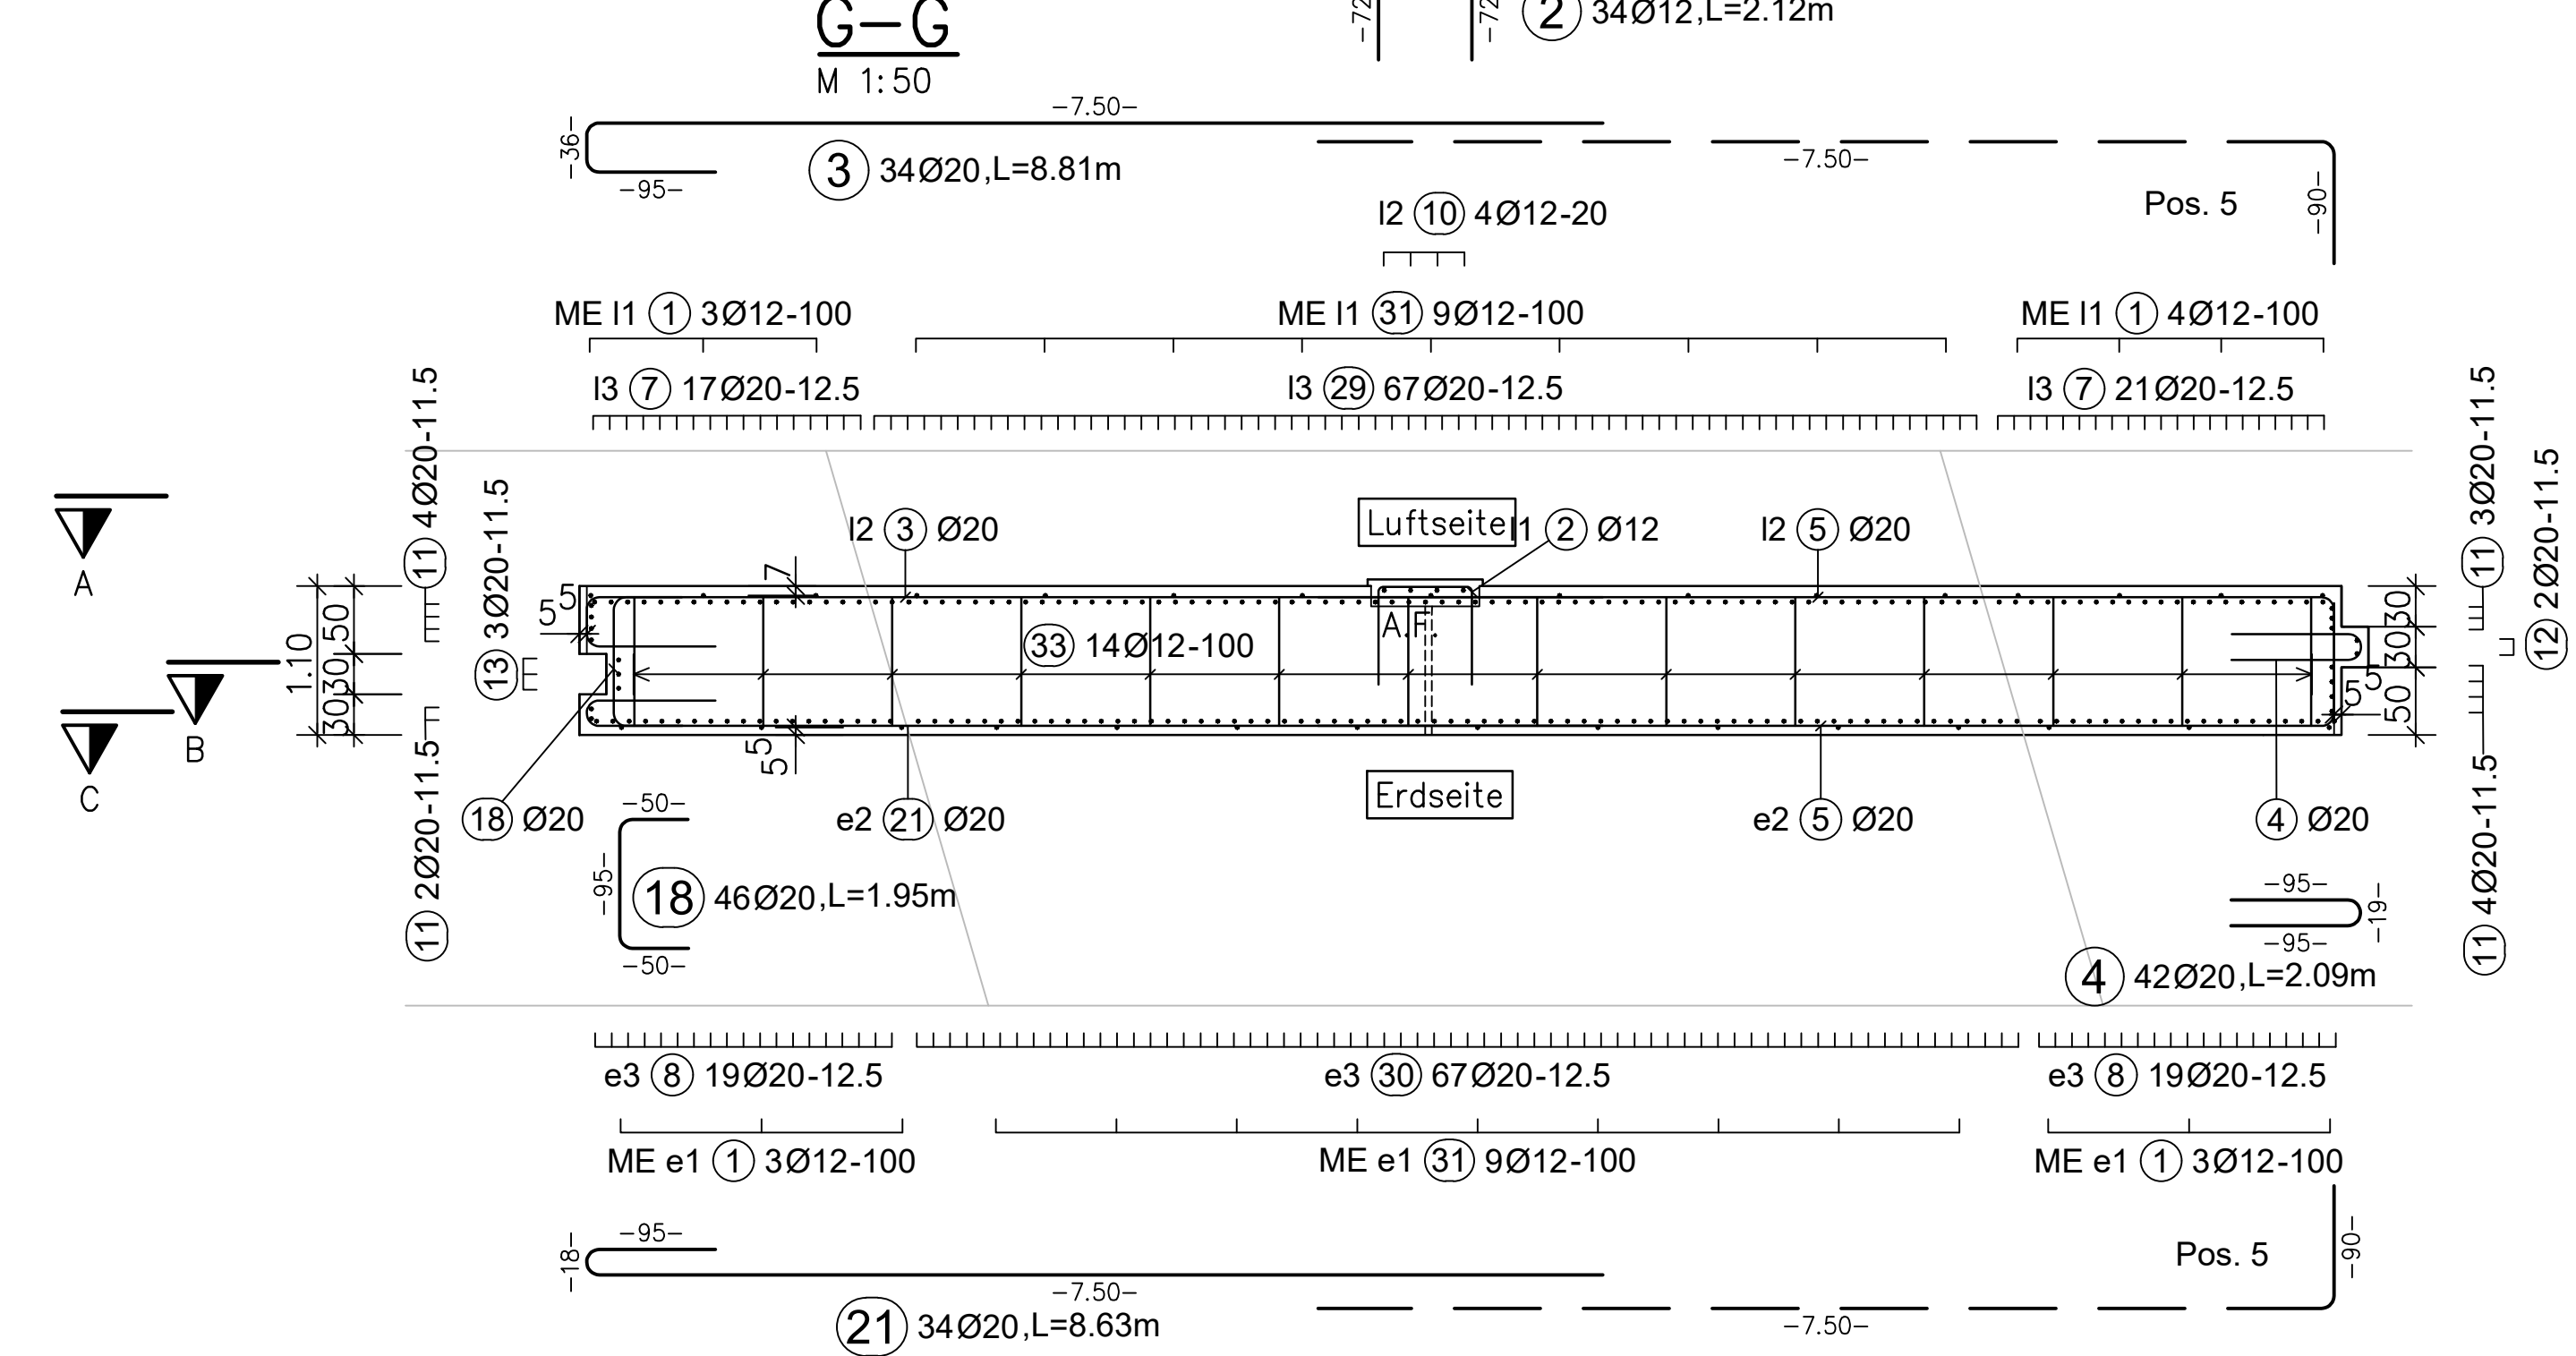


Schnitt H-H

Bereich Überbauung MW-Kanal

M 1:50


Pos. 5


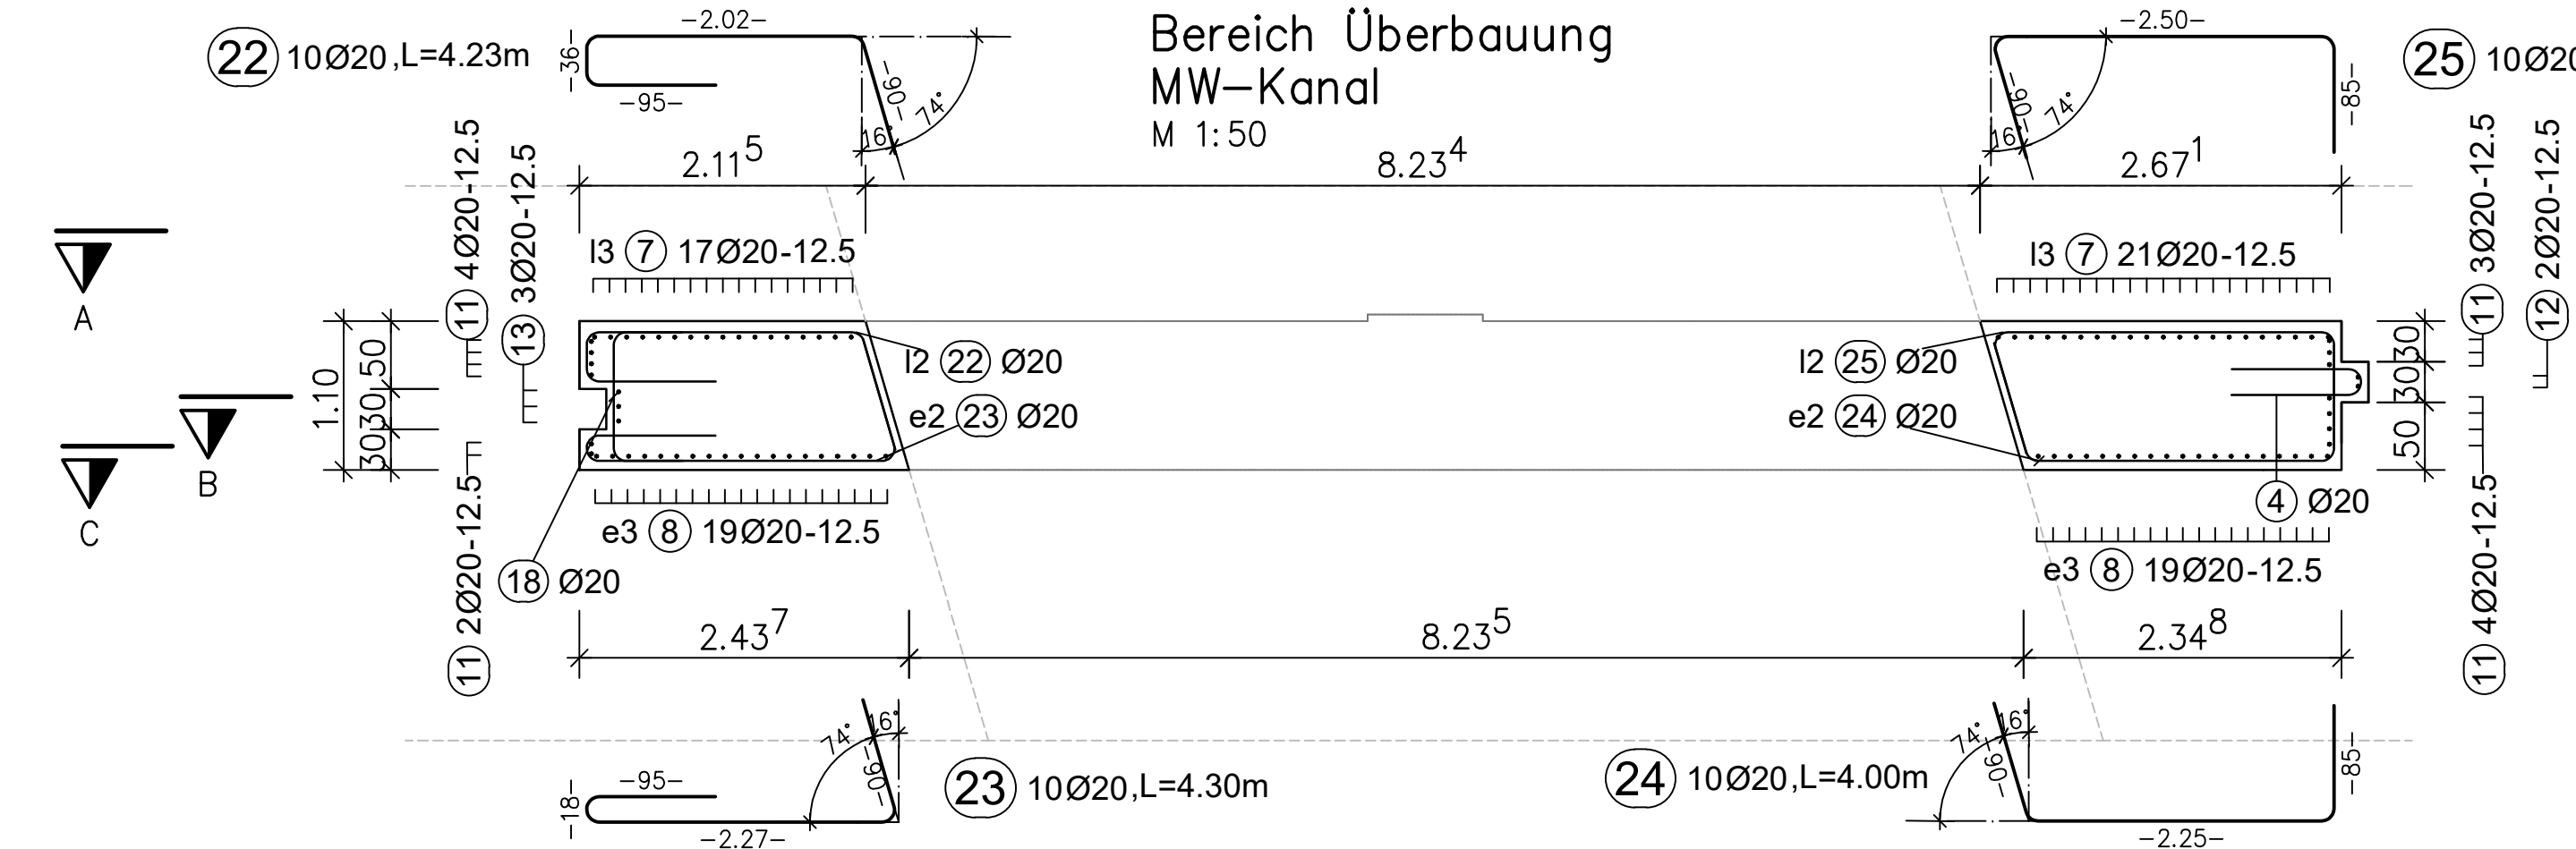

Schnitt B-B

M 1:50

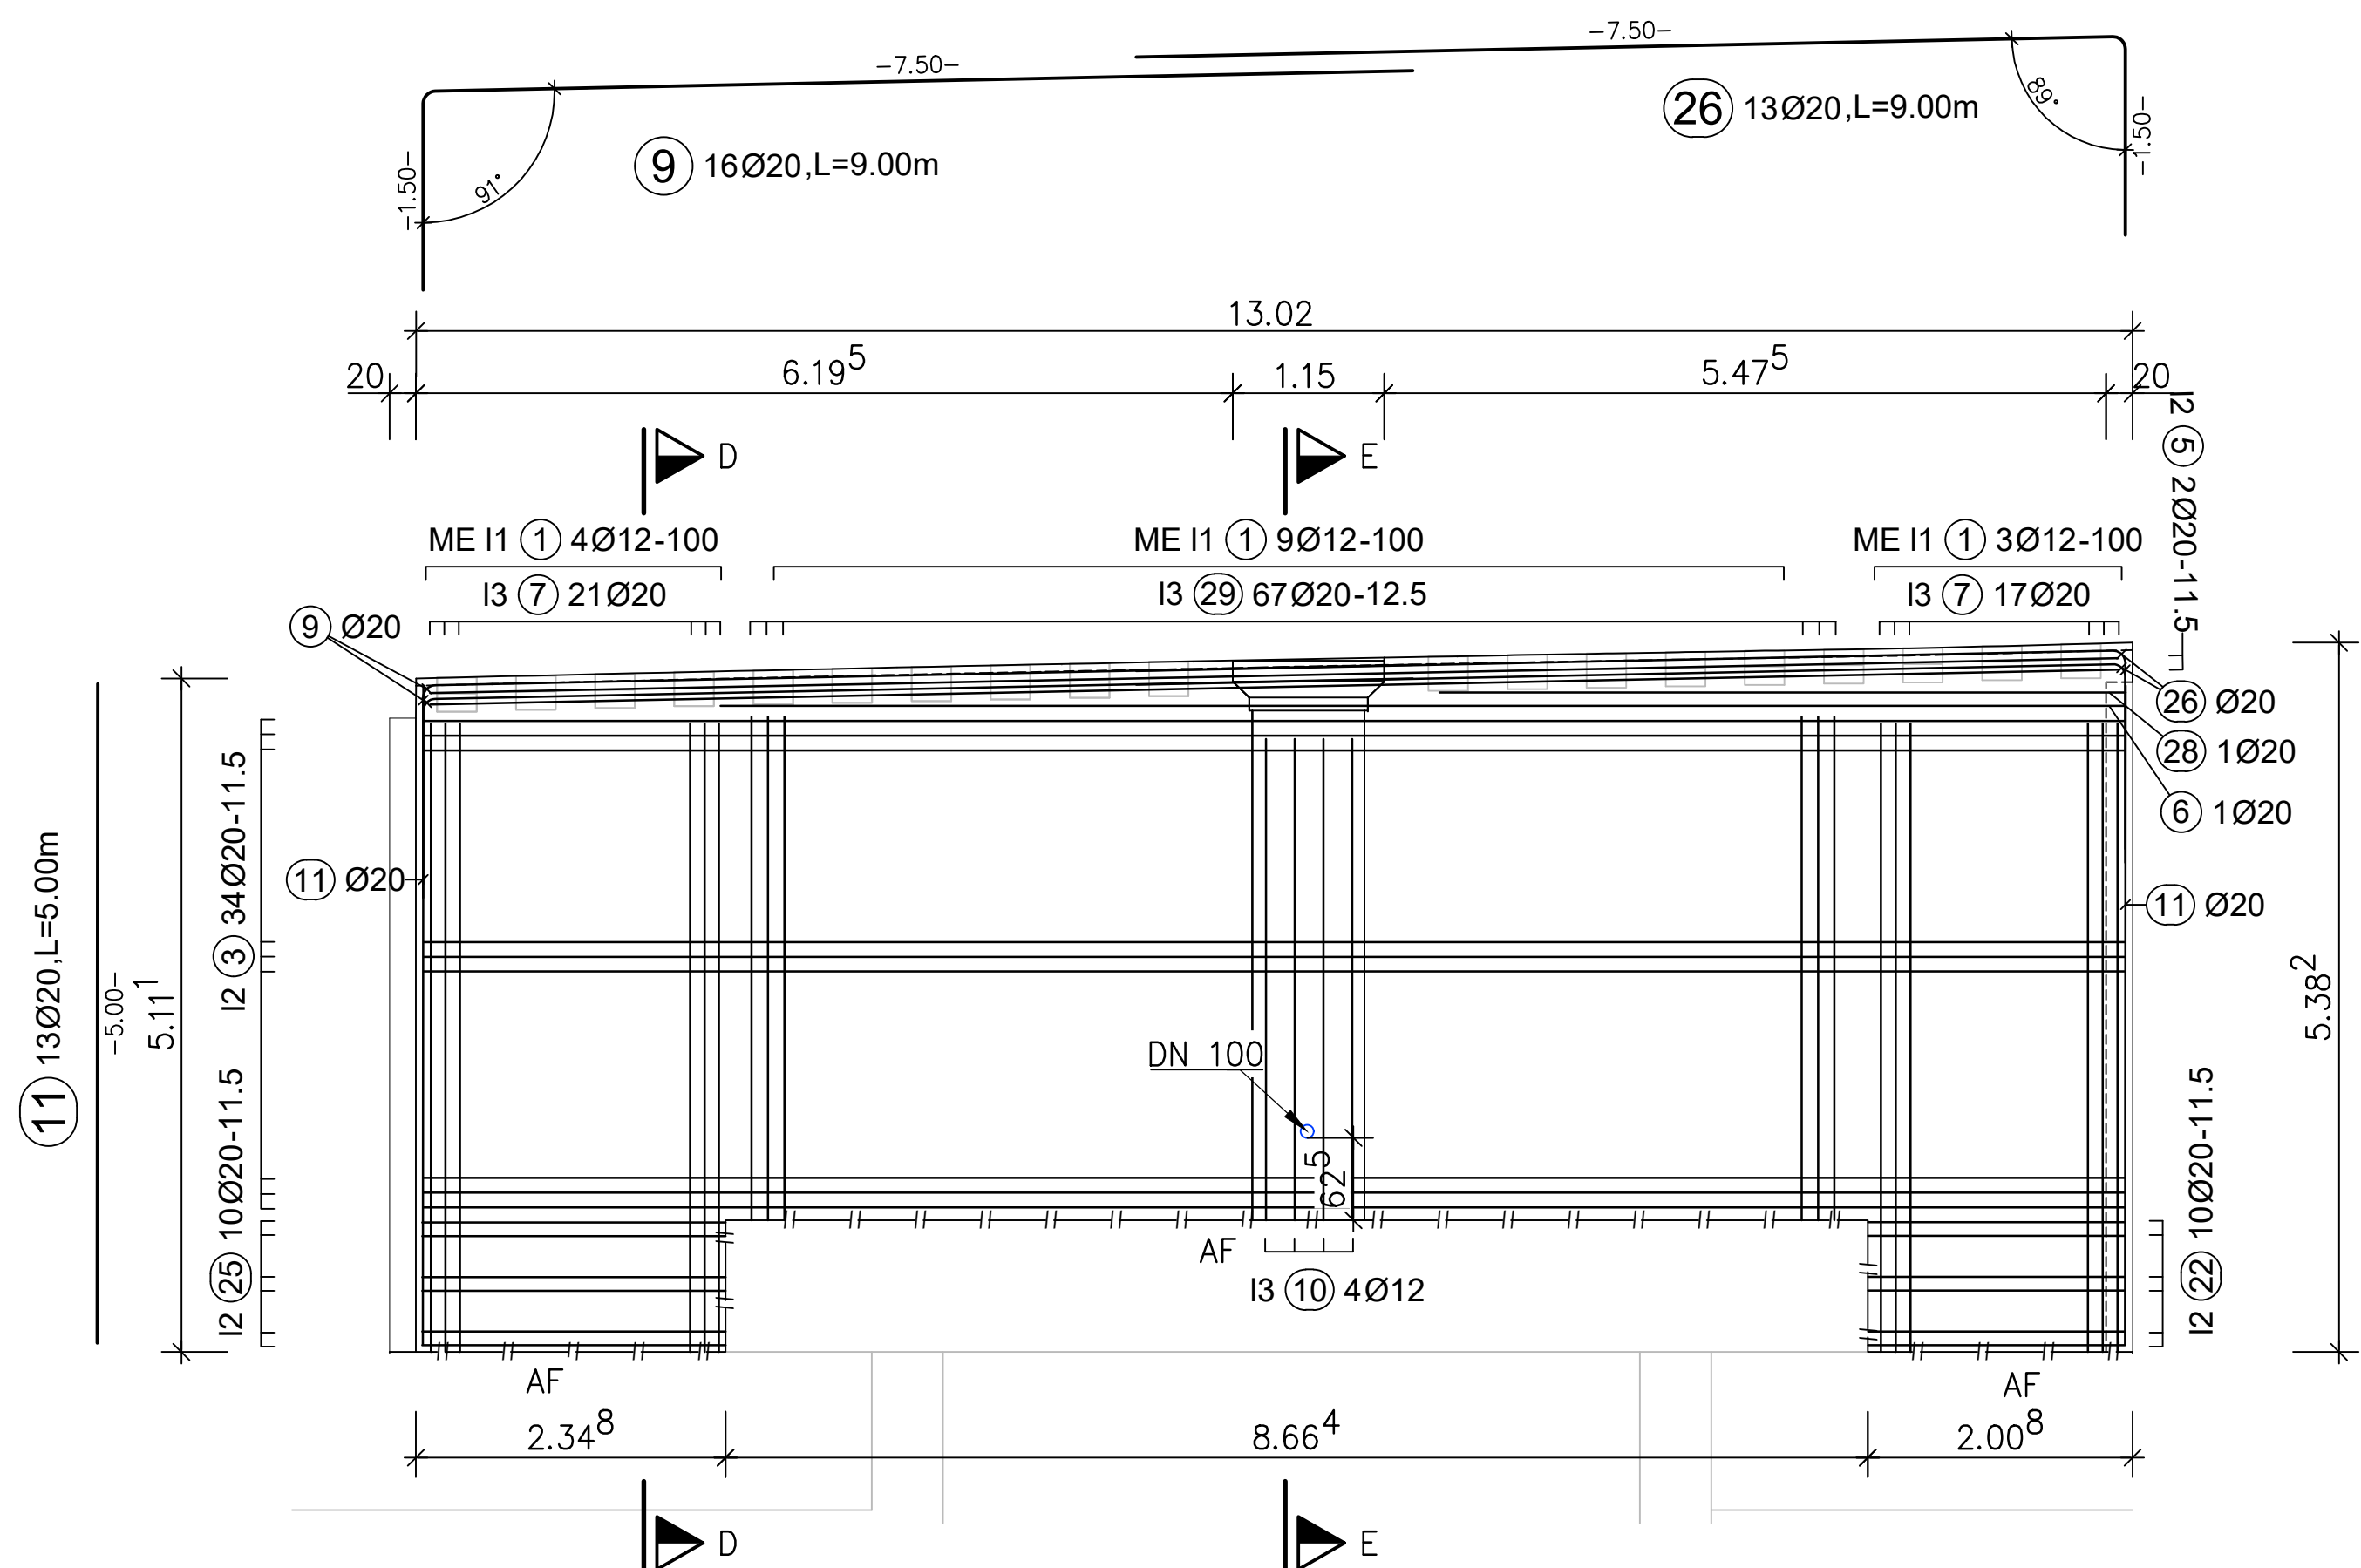

Schnitt D-D

Regelbereich mit Kapitellstein

M 1:50

Pos. 9

3 Ø20, L=8.57m

7 Ø20, L=12.86m

13 Ø20, L=6.55m

14 Ø20, L=8.57m

15 Ø20, L=8.57m

