


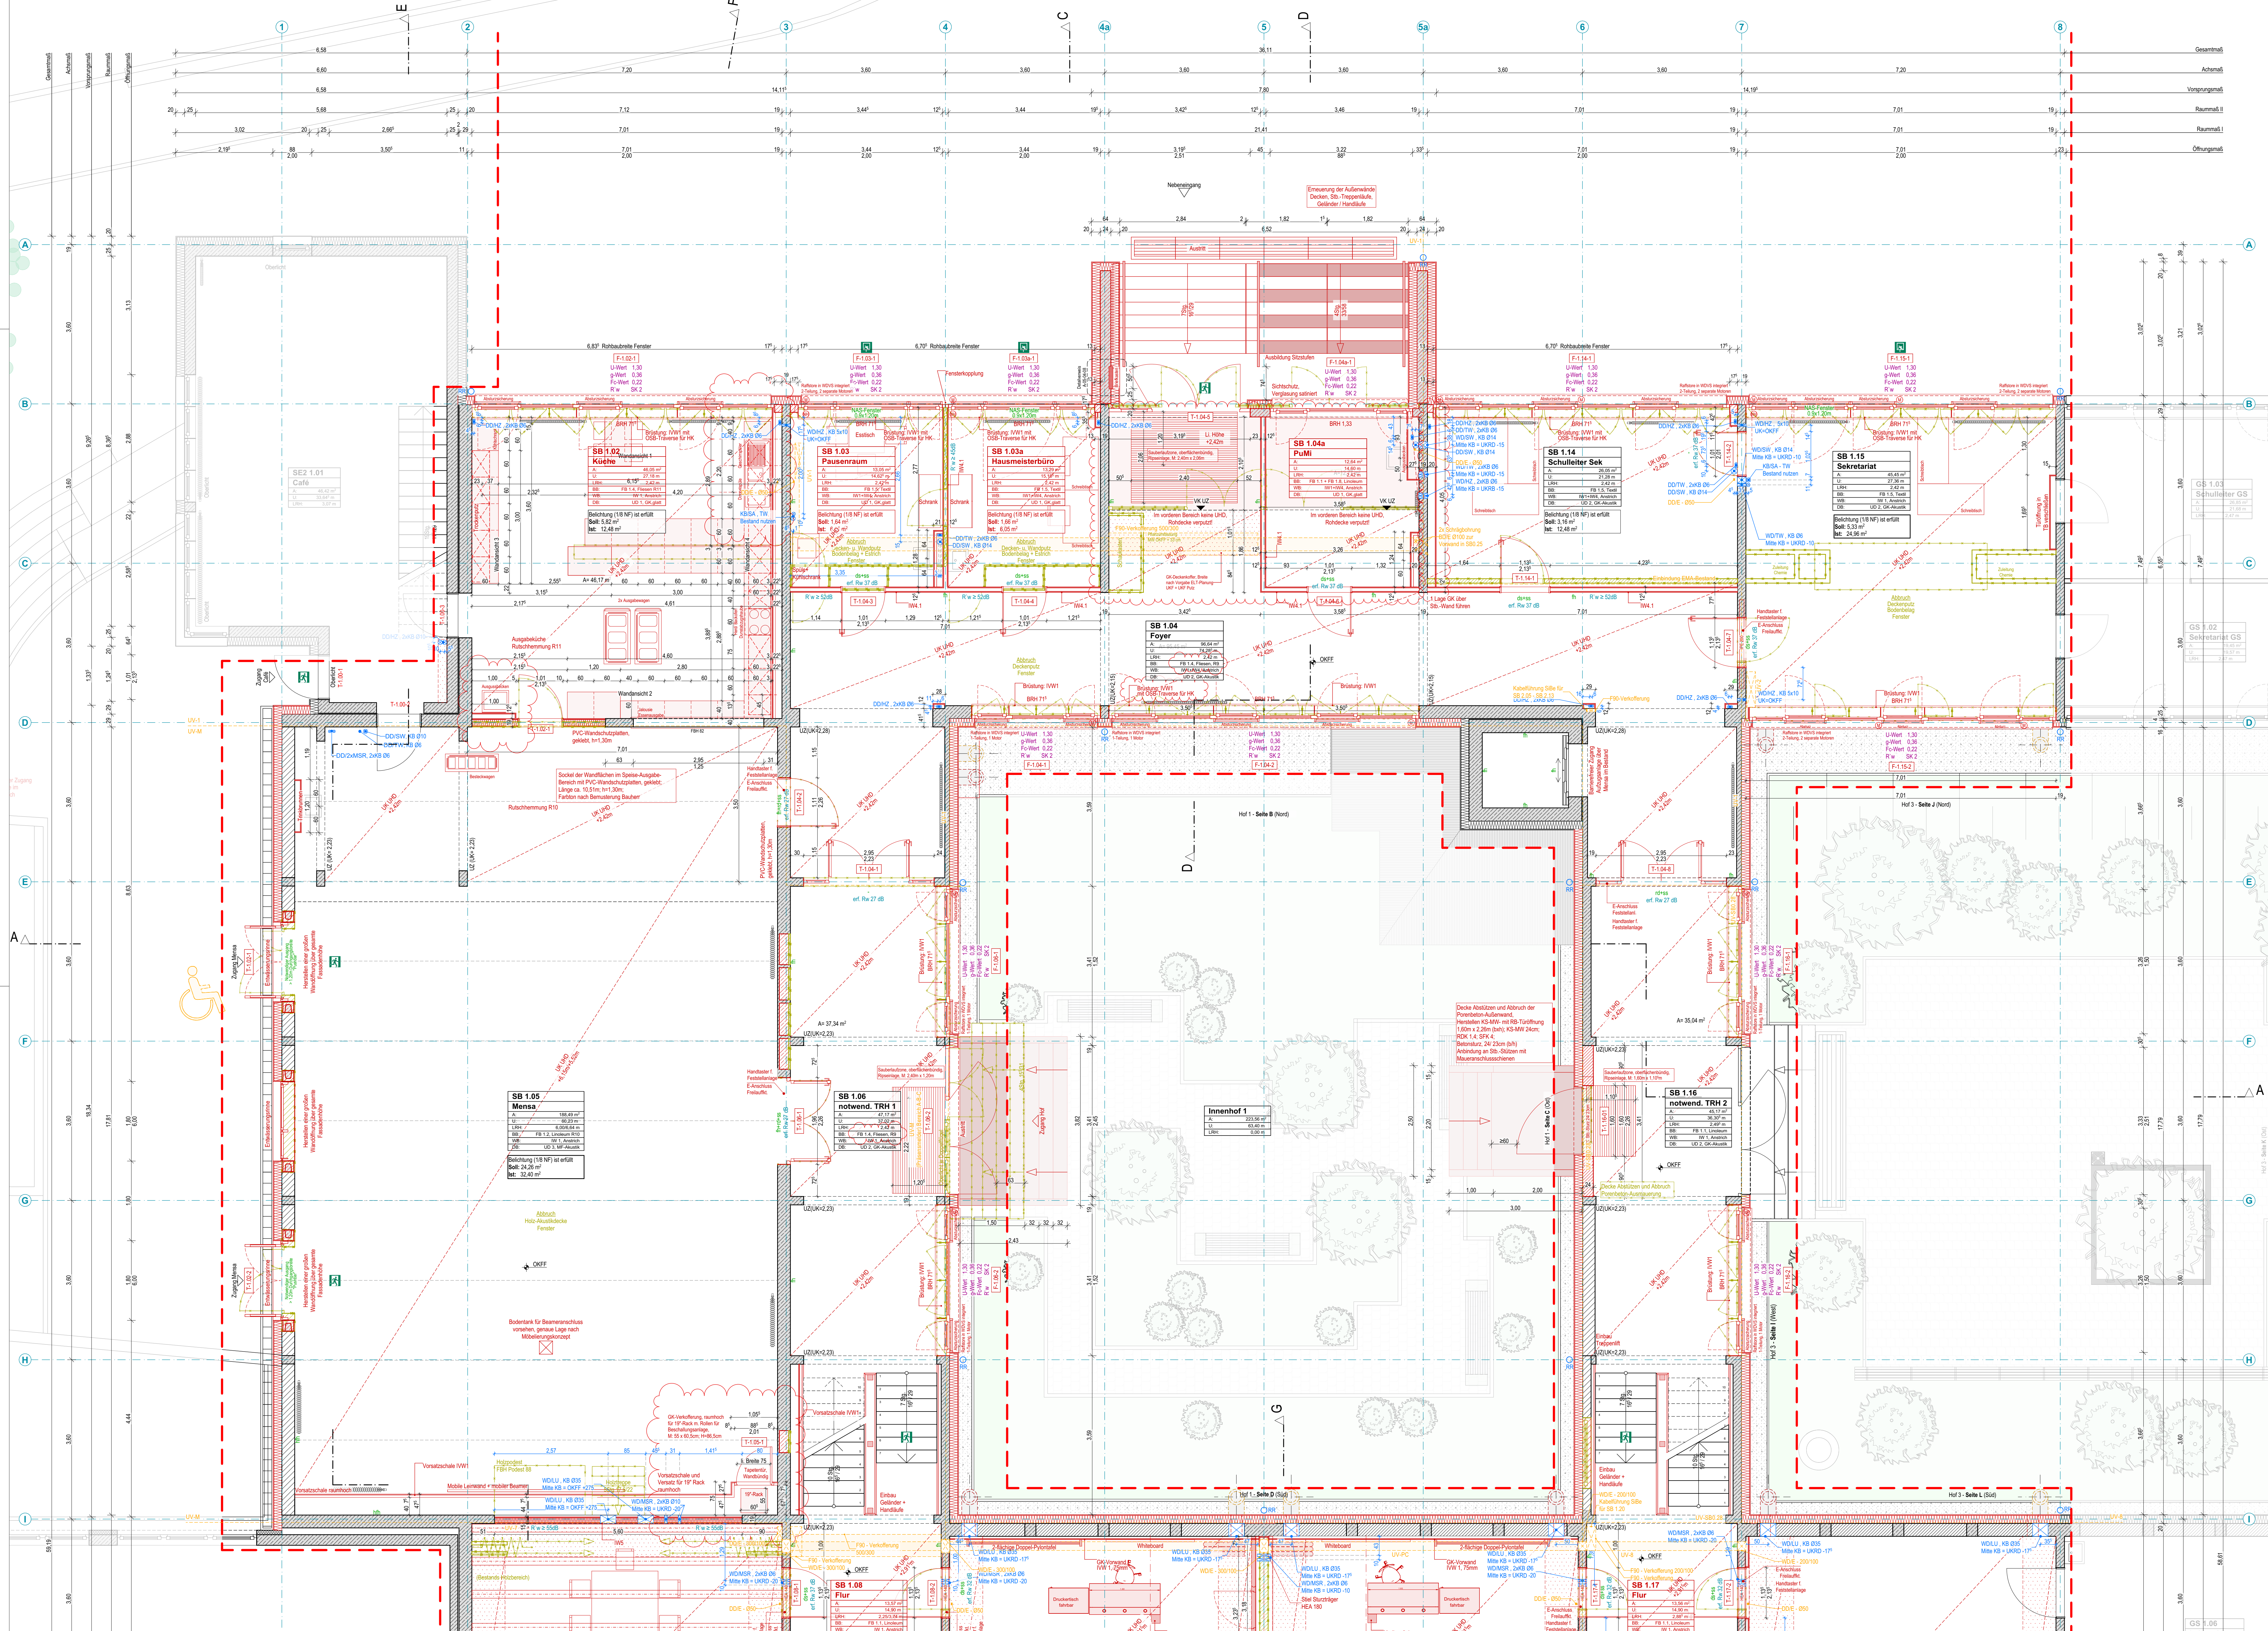

LEGENDE

