


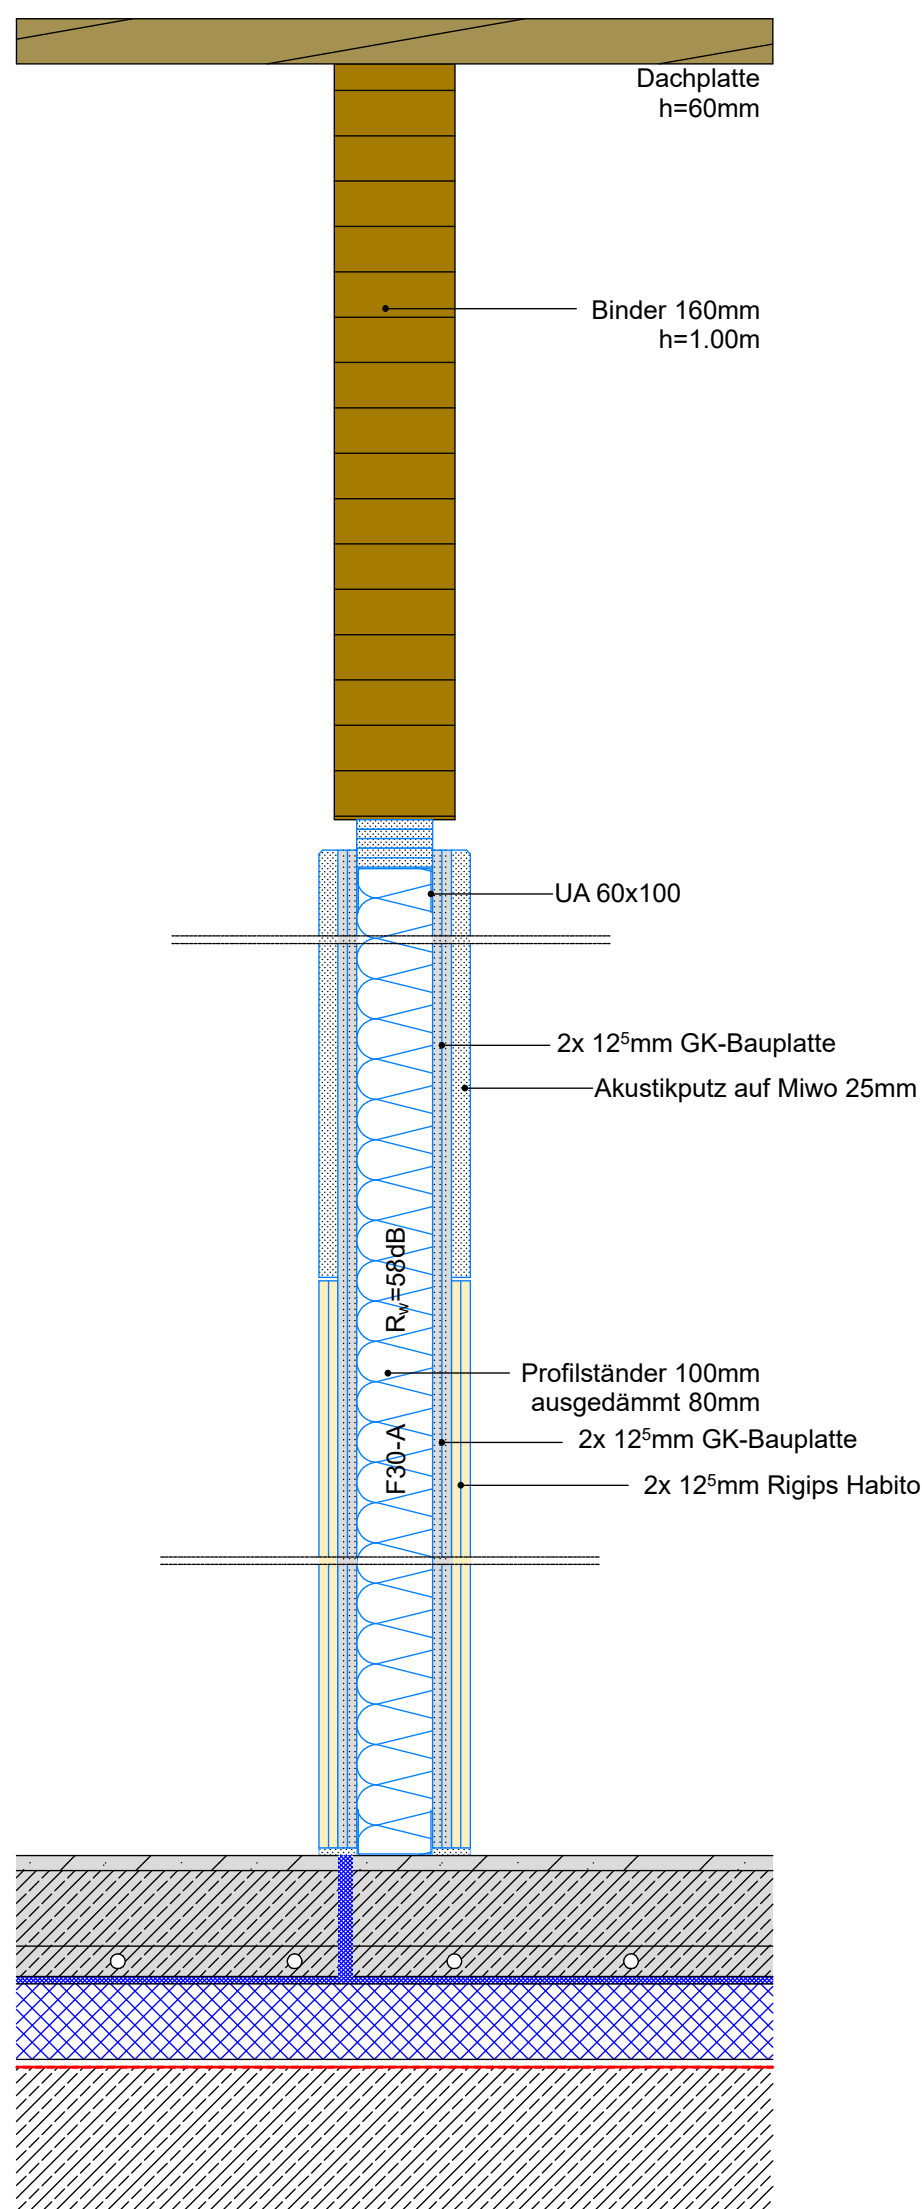

2000_300_5_D-_1000_00_V
Hallentrennwand