
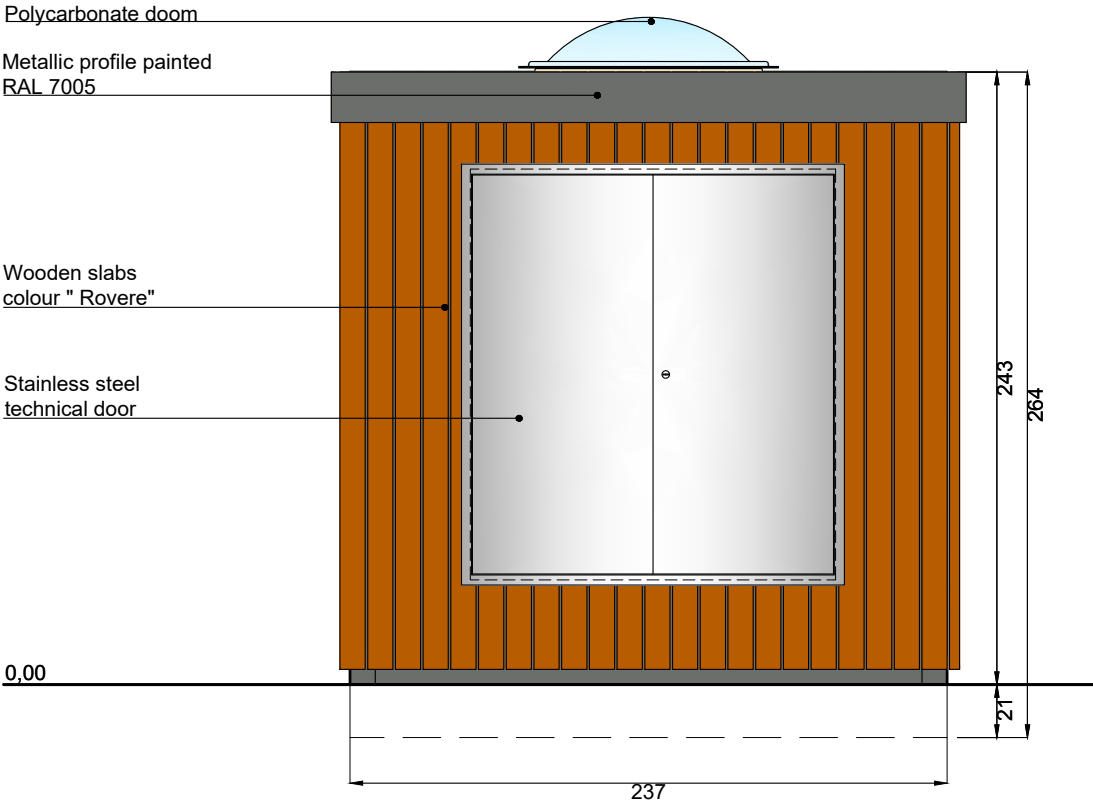
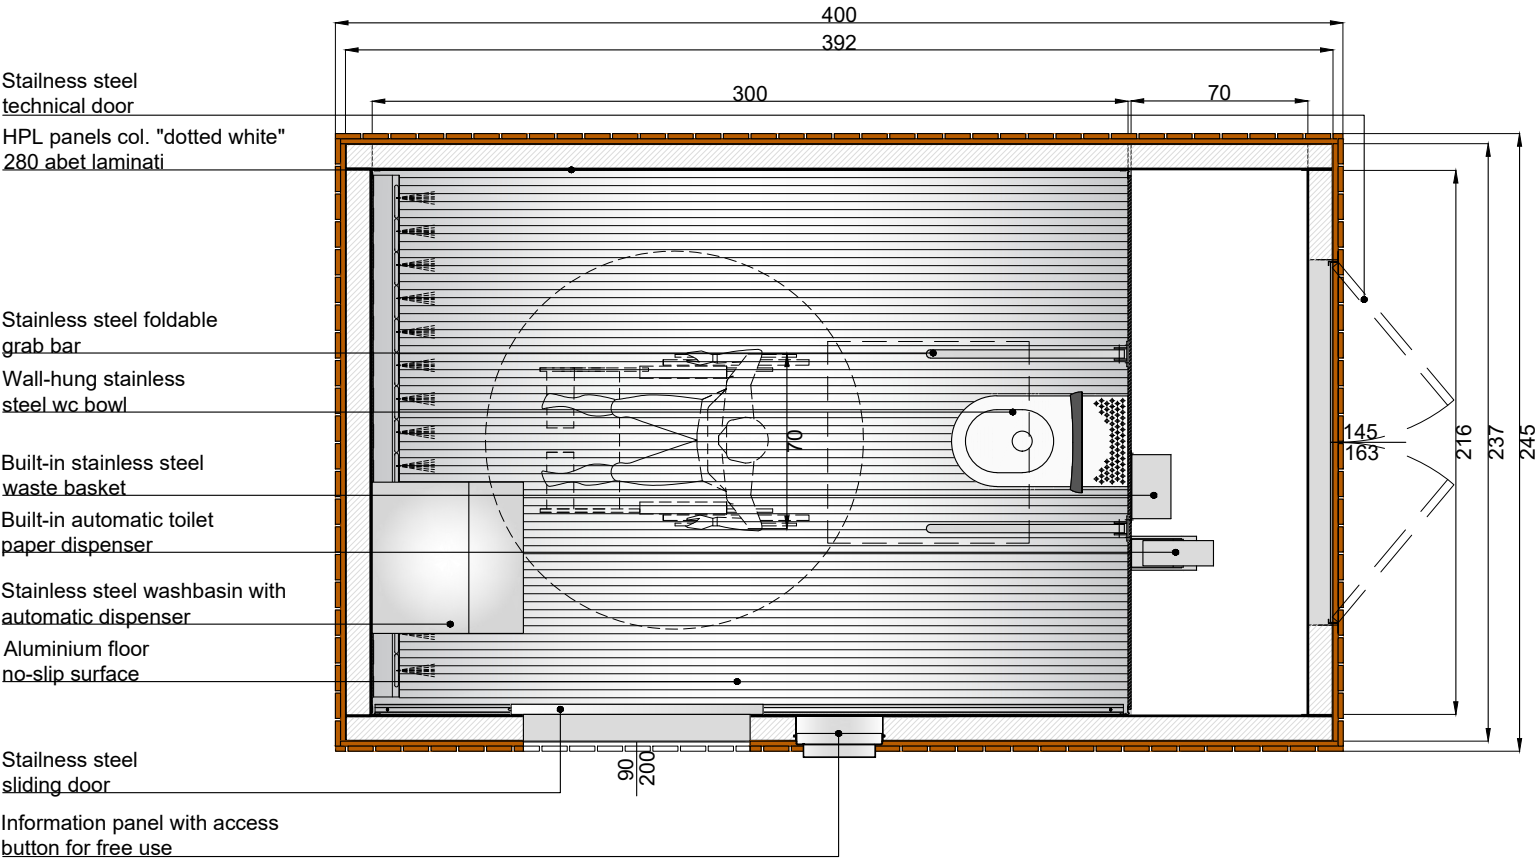
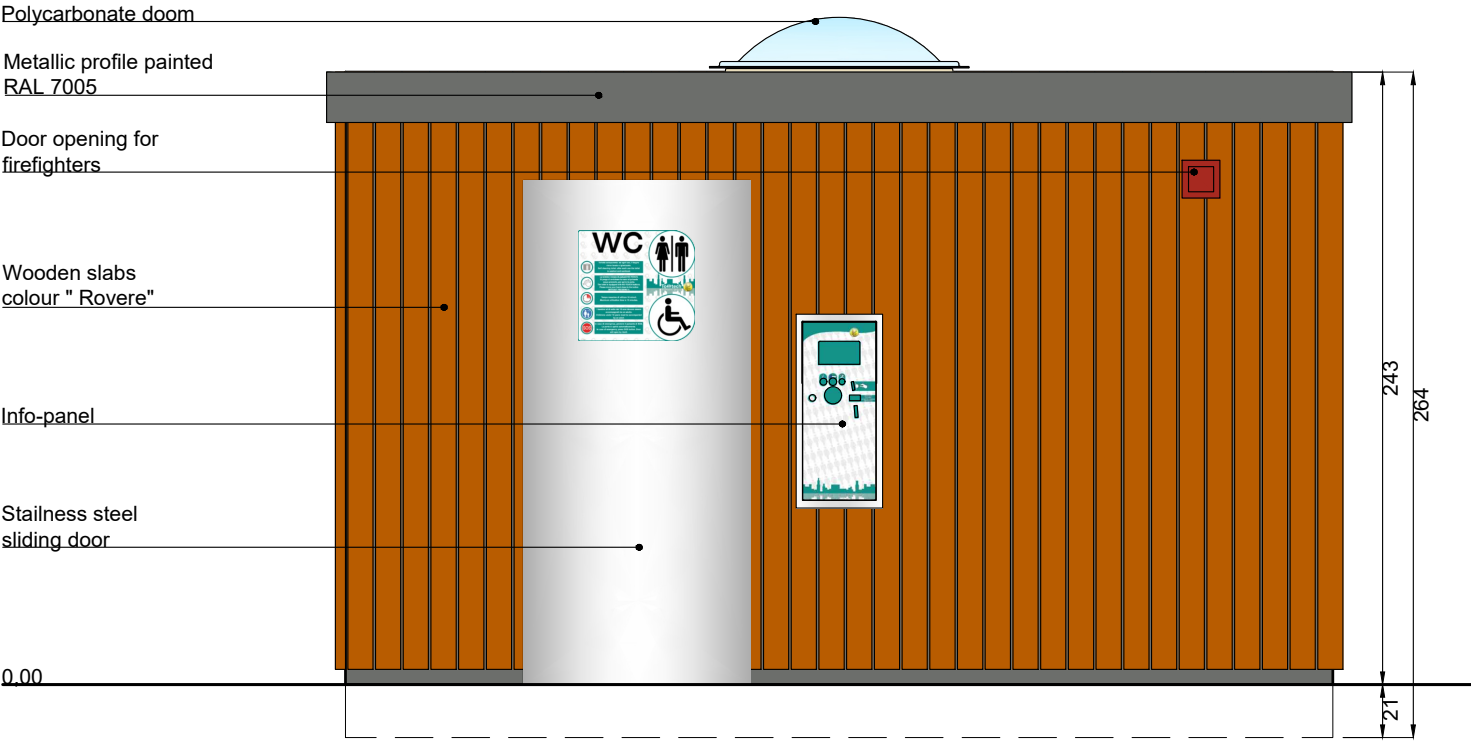


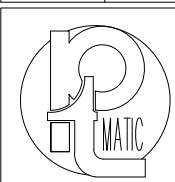

Rev. 1 | Data 12/02/2025 | Nota:

 PTMatic S.r.l. Via G. Matteotti 146/148 20008 Bareggio (MI) www.ptmatic.it	CODIFICA DISEGNO: 991539.R1-Arch.-TCab-WS-GERMANY-off-12891		Tavola /
	OGGETTO: PLAN AND VIEWS - TCAB-WS SLIDING DOOR GERMANY		Scala 1:30
	Materiale: Note: fg A3		Dis. da E. Magro
			Appr. da